

This map is reproduced from Ordnance Survey material with the permission of Ordnance Survey on behalf of the Controller of Her Majesty's Stationery Office © Crown Copyright. Unauthorised reproduction infringes Crown Copyright and may lead to prosecution or civil proceedings. Essex County Council, 100019602, 2016



Along part of this route labelled 'A' a new private means of access labelled '1' (which will be subject to vehicular rights) is to be provided and subject thereto the footpath labelled 'A' is to be provided

Notes

- All dimensions in metres unless stated otherwise.
- For Key Plan refer to B3553F05-0000-DR-1160.

Key

- New Means of Access
- Highway to be stopped up
- New Highway
- Highway to be improved
- Private Means Access to be stopped
- Existing Public Rights of Way (PRoW)
- Classified Road
- Existing highway layout where it is proposed to be altered

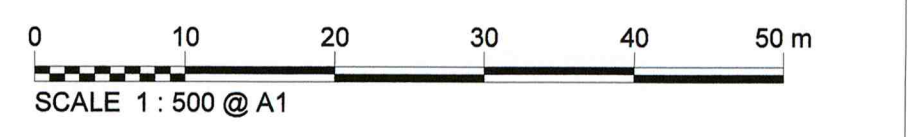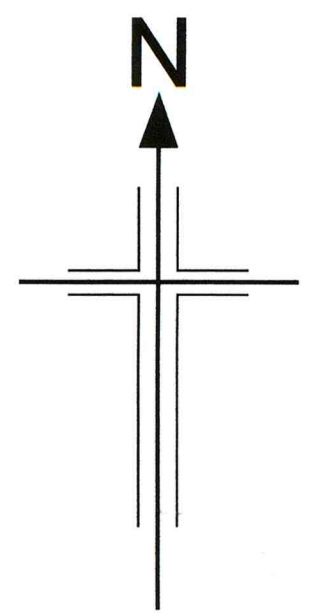

P4	23/05/18	DFT COMMENTS ADDRESSED	RK	AK	AK	PM
P3	14/05/18	ECC COMMENTS ADDRESSED	DT	AK	AK	PM
P2	22/05/18	FINAL ISSUE	MAO	AK	AK	PM
P1	03/05/18	INITIAL ISSUE	JP	DT	AK	PM
Rev.	Date	Description of revision	Drawn	Checked	Review'd	Approv'd

Initial Status or WIP

Andy Denman, Service Director, Highways
Seax House, Victoria Road South, Chelmsford, CM1 1QH.
Tel: 0345 6037631 © Essex County Council

SCHEME TITLE
M11 JUNCTION 7A

DRAWING TITLE
THE ESSEX COUNTY COUNCIL (GILDEN WAY (B1 SHEERING ROAD IMPROVEMENT/REALIGNMENT, N M11 IMPROVEMENT SCHEME) (CLASSIFIED ROAD)

DESIGNED	DRAWN	CHECKED	REVIEWED	APPROVED
MAO	JP	DT	AK	PM
DATE	DATE	DATE	DATE	DATE
03/04/18	03/04/18	04/04/18	06/04/18	06/04/18
DRAWING UNITS U.N.O.				SCALE AT A1 (841x594mm)
				1:500

DRAWING No.
B3553F05-0000-DR-1161

REV.
P4

This Site Plan Drawing No. B3553F05-0000-DR-1161 REV. P4 replaces the attached Site Plan Drawing No. B3553F05-0000-DR-1161 REV. P2 by modification by the Secretary of State for Transport upon confirmation of the Order by him.

INSET A
Scale 1:500

This drawing is not to be used in whole or part other than for the intended purpose and project as defined on this drawing. Refer to the contract for full terms and conditions.