


- Notes**
- All dimensions in metres unless stated otherwise.
 - For Key Plan refer to B3553F05-0000-DR-1160
- Key**
- New Means of Access
 - Highway to be stopped up
 - New Highway
 - Highway to be improved
 - Private Means Access to be stopped
 - Existing Public Rights of Way (PRoW)
 - Highways Boundary

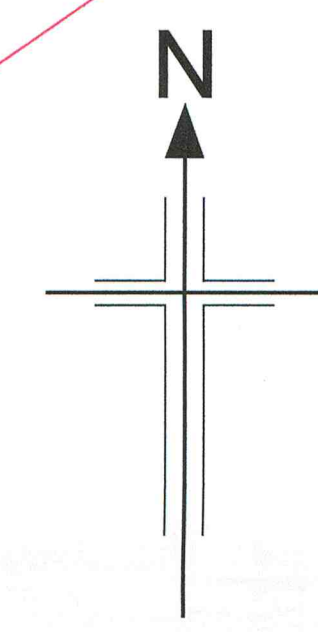

Flowers
Attesting Officer

0 10 20 30 40 50 m
SCALE 1 : 500 @ A1

P2	22/05/18	FINAL ISSUE	MAO	AK	AK	PM
P1	03/05/18	INITIAL ISSUE	JP	DT	AK	PM
Rev.	Date	Description of revision	Drawn	Checked	Reviewed	Approved

FINAL

Andy Denman, Service Director, Highways
Seax House, Victoria Road South, Chelmsford, CM1 1QH.
Tel: 0345 6037631 © Essex County Council

SCHEME TITLE
THE ESSEX COUNTY COUNCIL (GILDEN WAY/SHEERING ROAD (B183)
IMPROVEMENT/WIDENING/REALIGNMENT, A1025 (NEW LINK ROAD FROM
B183 TO M11) SCHEME) (CLASSIFIED ROAD) (SIDE ROADS) ORDER 2018

DRAWING TITLE
SITE PLAN

DESIGNED	DRAWN	CHECKED	REVIEWED	APPROVED
MAO	JP	DT	AK	PM
DATE	DATE	DATE	DATE	DATE
03/04/18	03/04/18	04/04/18	06/04/18	06/04/18

DRAWING UNITS U.N.O. SCALE AT A1 (841x594mm)
AS SHOWN

DRAWING No. **B3553F05-0000-DR-1161** REV. **P2**

INSET A

Private Means of Access to be stopped up

New Footpath

Proposed Private Means of Access

FP204_30

Along part of this route labelled 'A' a new private means of access labelled '1' (which will be subject to vehicular rights) is to be provided and subject thereto the footpath labelled 'A' is to be provided

This map is reproduced from Ordnance Survey material with the permission of Ordnance Survey on behalf of the Controller of Her Majesty's Stationery Office © Crown Copyright. Unauthorised reproduction infringes Crown Copyright and may lead to prosecution or civil proceedings. Essex County Council, 100019602, 2016

This Site Plan Drawing No. B3553F05-0000-DR-1161 REV. P2 is replaced by Site Plan Drawing No. B3553F05-0000-DR-1161 REV. P4 by modification by the Secretary of State for Transport upon confirmation of the Order by him.

This drawing is not to be used in whole or part other than for the intended purpose and project as defined on this drawing. Refer to the contract for full terms and conditions.