

FOOTWAY CONSTRUCTION:

- 25mm AC6 (ASPHALT CONCRETE) DENSE SURFACE COURSE 100/150 TOBS EN 13108-1 or 30mm HRA (HOT ROLLED ASPHALT) 15/10 F SURFACE COURSE 100/150 TO BS EN 13108-4
- 100mm AC10 DENSE BINDER COURSE 100/150 TO BS EN 13108-1
- 150mm TYPE 1 GRANULAR SUBBASE TO CLAUSE 803 MCHW

NEW FOOTWAY CONSTRUCTION:

- 400x400x65mm BLISTER TACTILE SLABS
- 35mm SAND/CEMENT MORTAR BEDDING
- 150mm WET LEAN CONCRETE BASE.
- MAXIMUM 1:15 GRADIENT (7%)**


BULL NOSE KERB

- MAXIMUM 6mm UPSTAND
- FOR CONSTRUCTION DETAILS SEE DRG ECC-SD-1100-001

HAUNCHING DETAIL SEE DRG ECC-SD-0700-008

EDGING DETAIL SEE DRG ECC-SD-1100-001

GEOTEXTILE MEMBRANE (TERRAM TYPE T1000 OR EQUIVALENT)

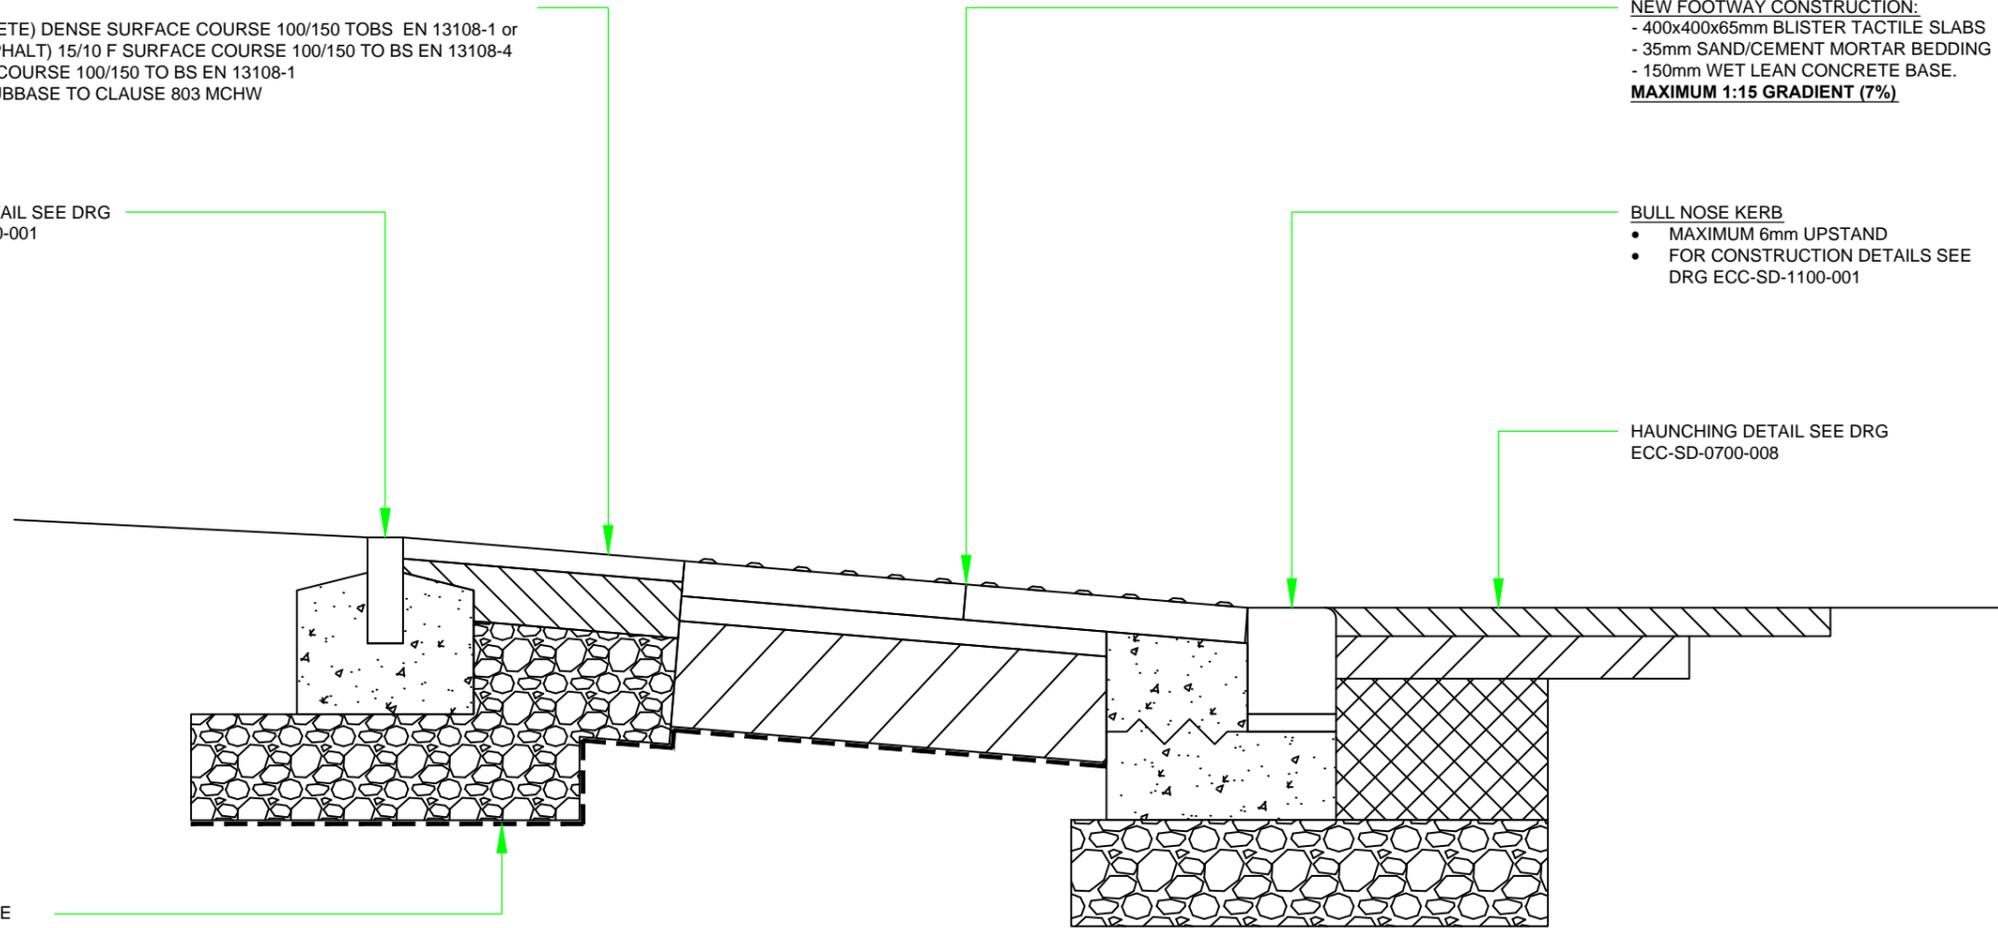

NOTES

1. DO NOT SCALE FROM DRAWING.
2. THIS DRAWING SHOULD BE READ IN CONJUNCTION WITH ALL OTHER CONTRACT DOCUMENTS AND DRAWINGS.
3. TACTILE PAVING LAYOUTS TO BE IN ACCORDANCE WITH DfT GUIDANCE ON THE USE OF TACTILE PAVING SURFACES.

Rev.	Date	Description of revision	Drawn	Checked	Reviewed	Approved

DRAWING STATUS **APPROVED**



Essex Highways, Seax House, Victoria Road South, Chelmsford, CM1 1QH. Tel: 0345 6037631 © Essex County Council

SCHEME TITLE **STANDARD DETAILS**

DRAWING TITLE **TACTILE PAVING & FOOTWAY CONSTRUCTION DETAILS**

DESIGNED	DRAWN	CHECKED	REVIEWED	APPROVED
EH	IS	EH/ECC	EH	ECC
DATE	DATE	DATE	DATE	DATE
AUG 18	AUG 18	FEB 19	FEB 19	FEB 19

DRAWING UNITS U.N.O. DIMENSIONS IN MILLIMETRES LEVELS IN METRES SCALE AT A3 (420x297mm) **N.T.S**

DRAWING No. **ECC-SD-1100-009** REV. **-**

