
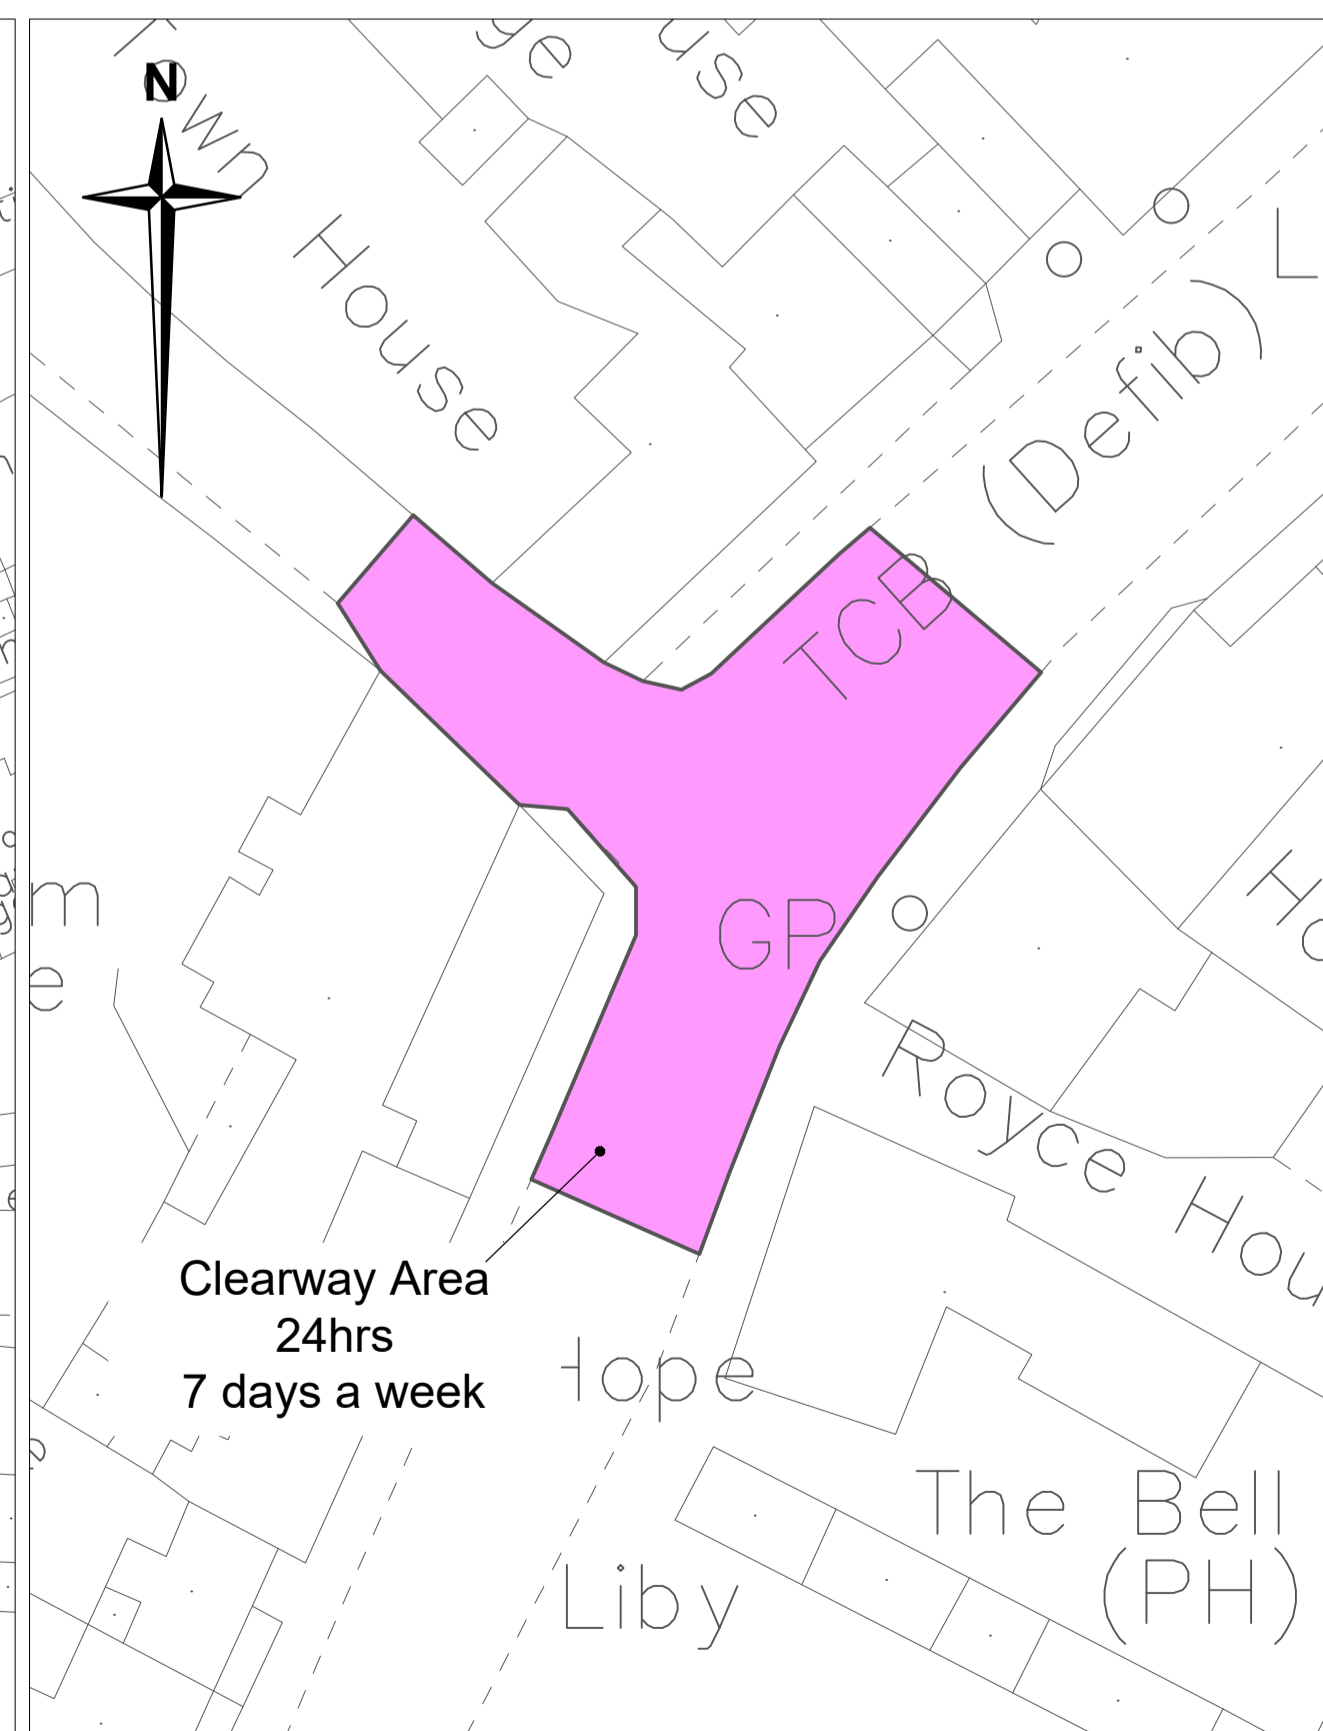
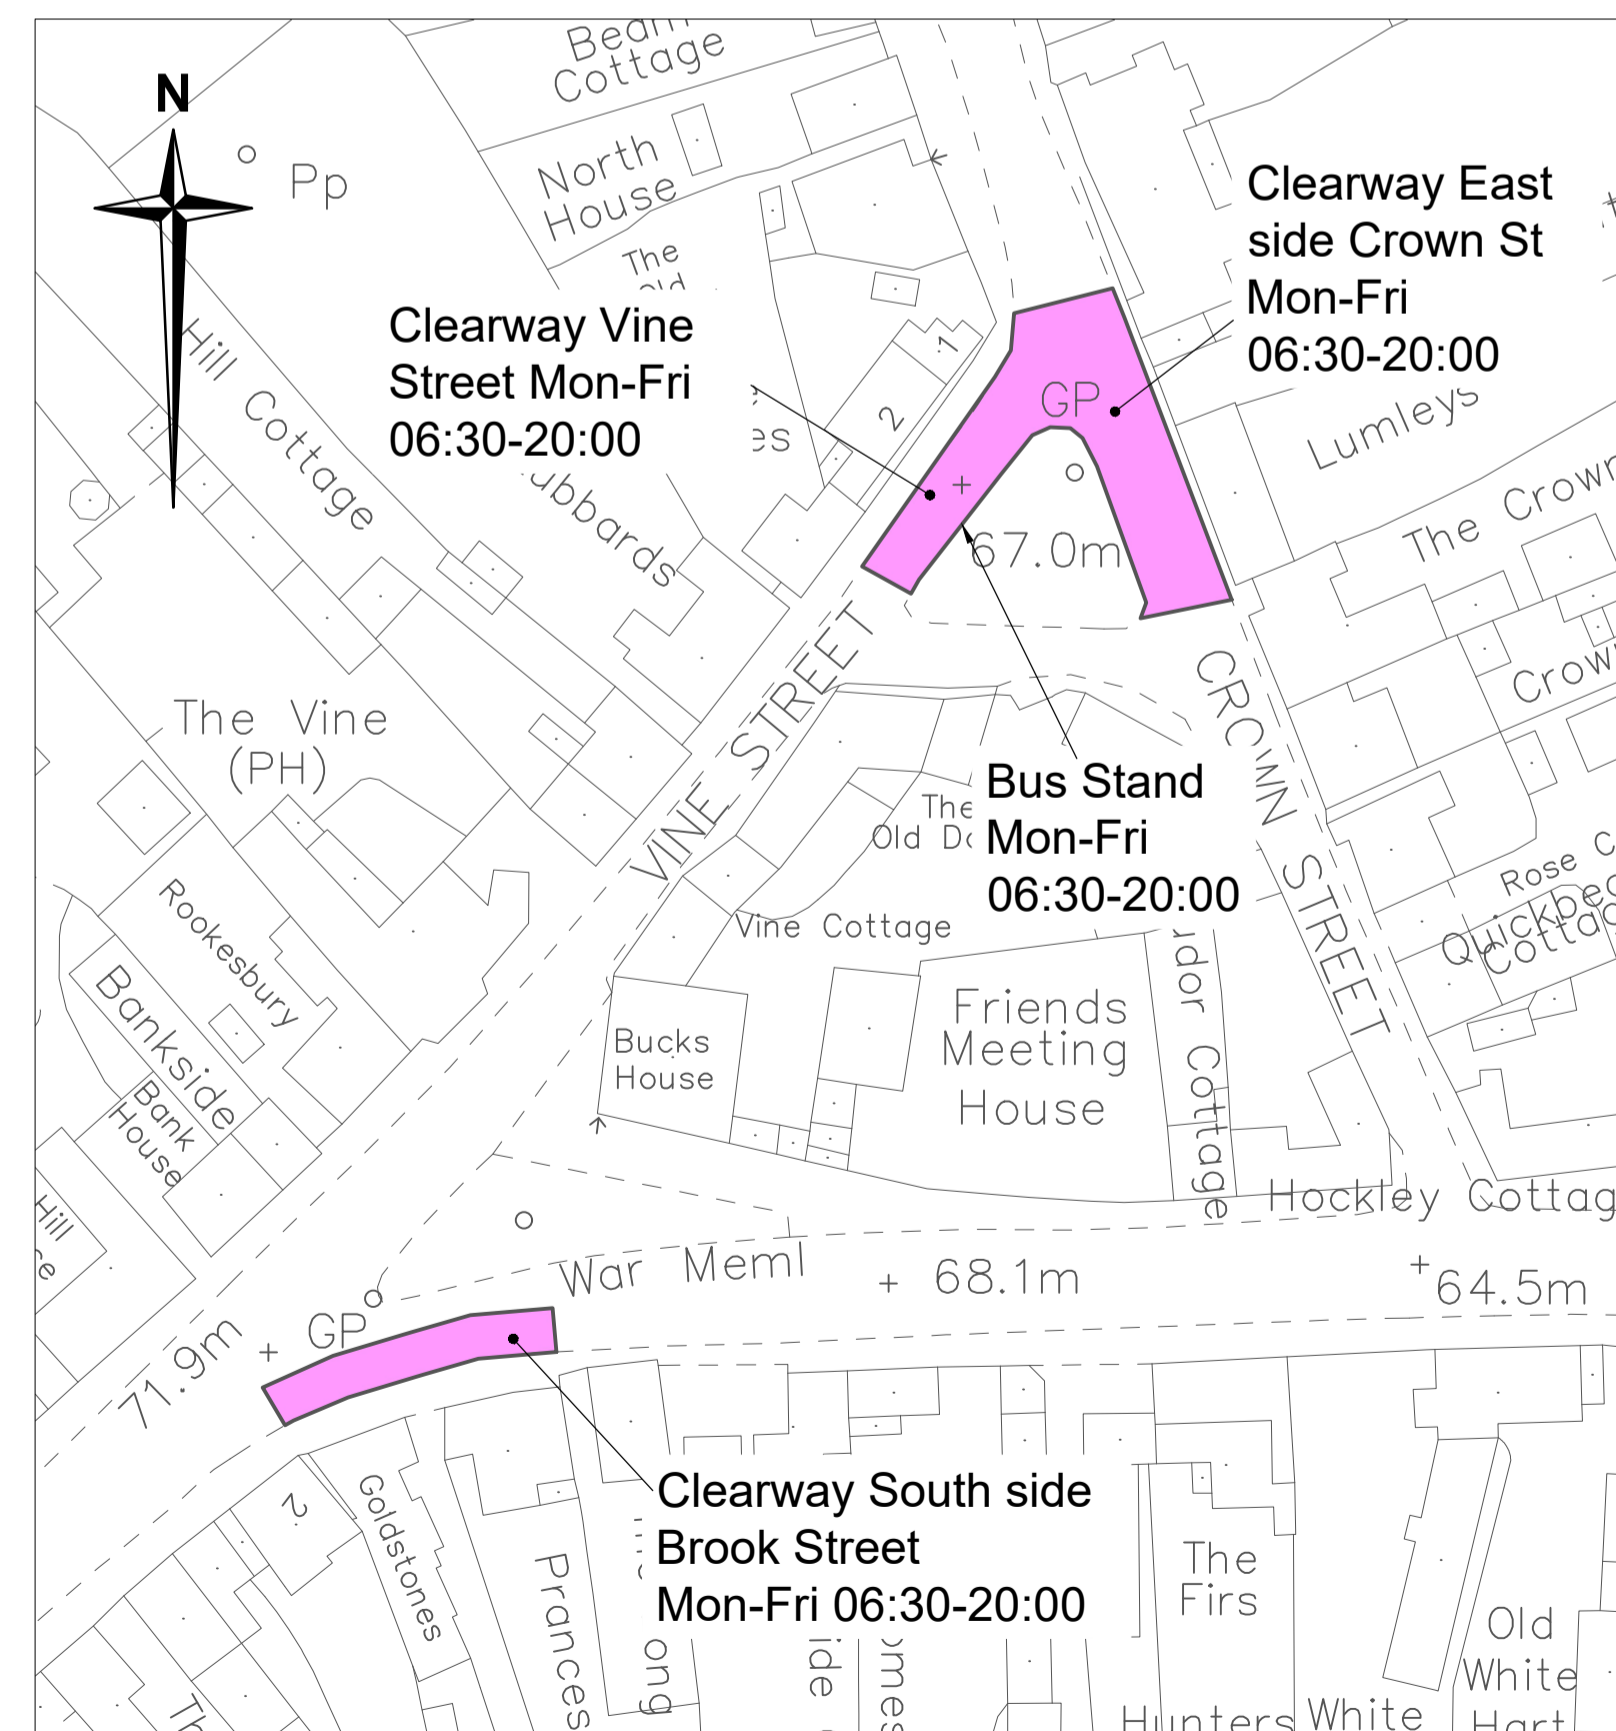


AREA 1

AREA 2

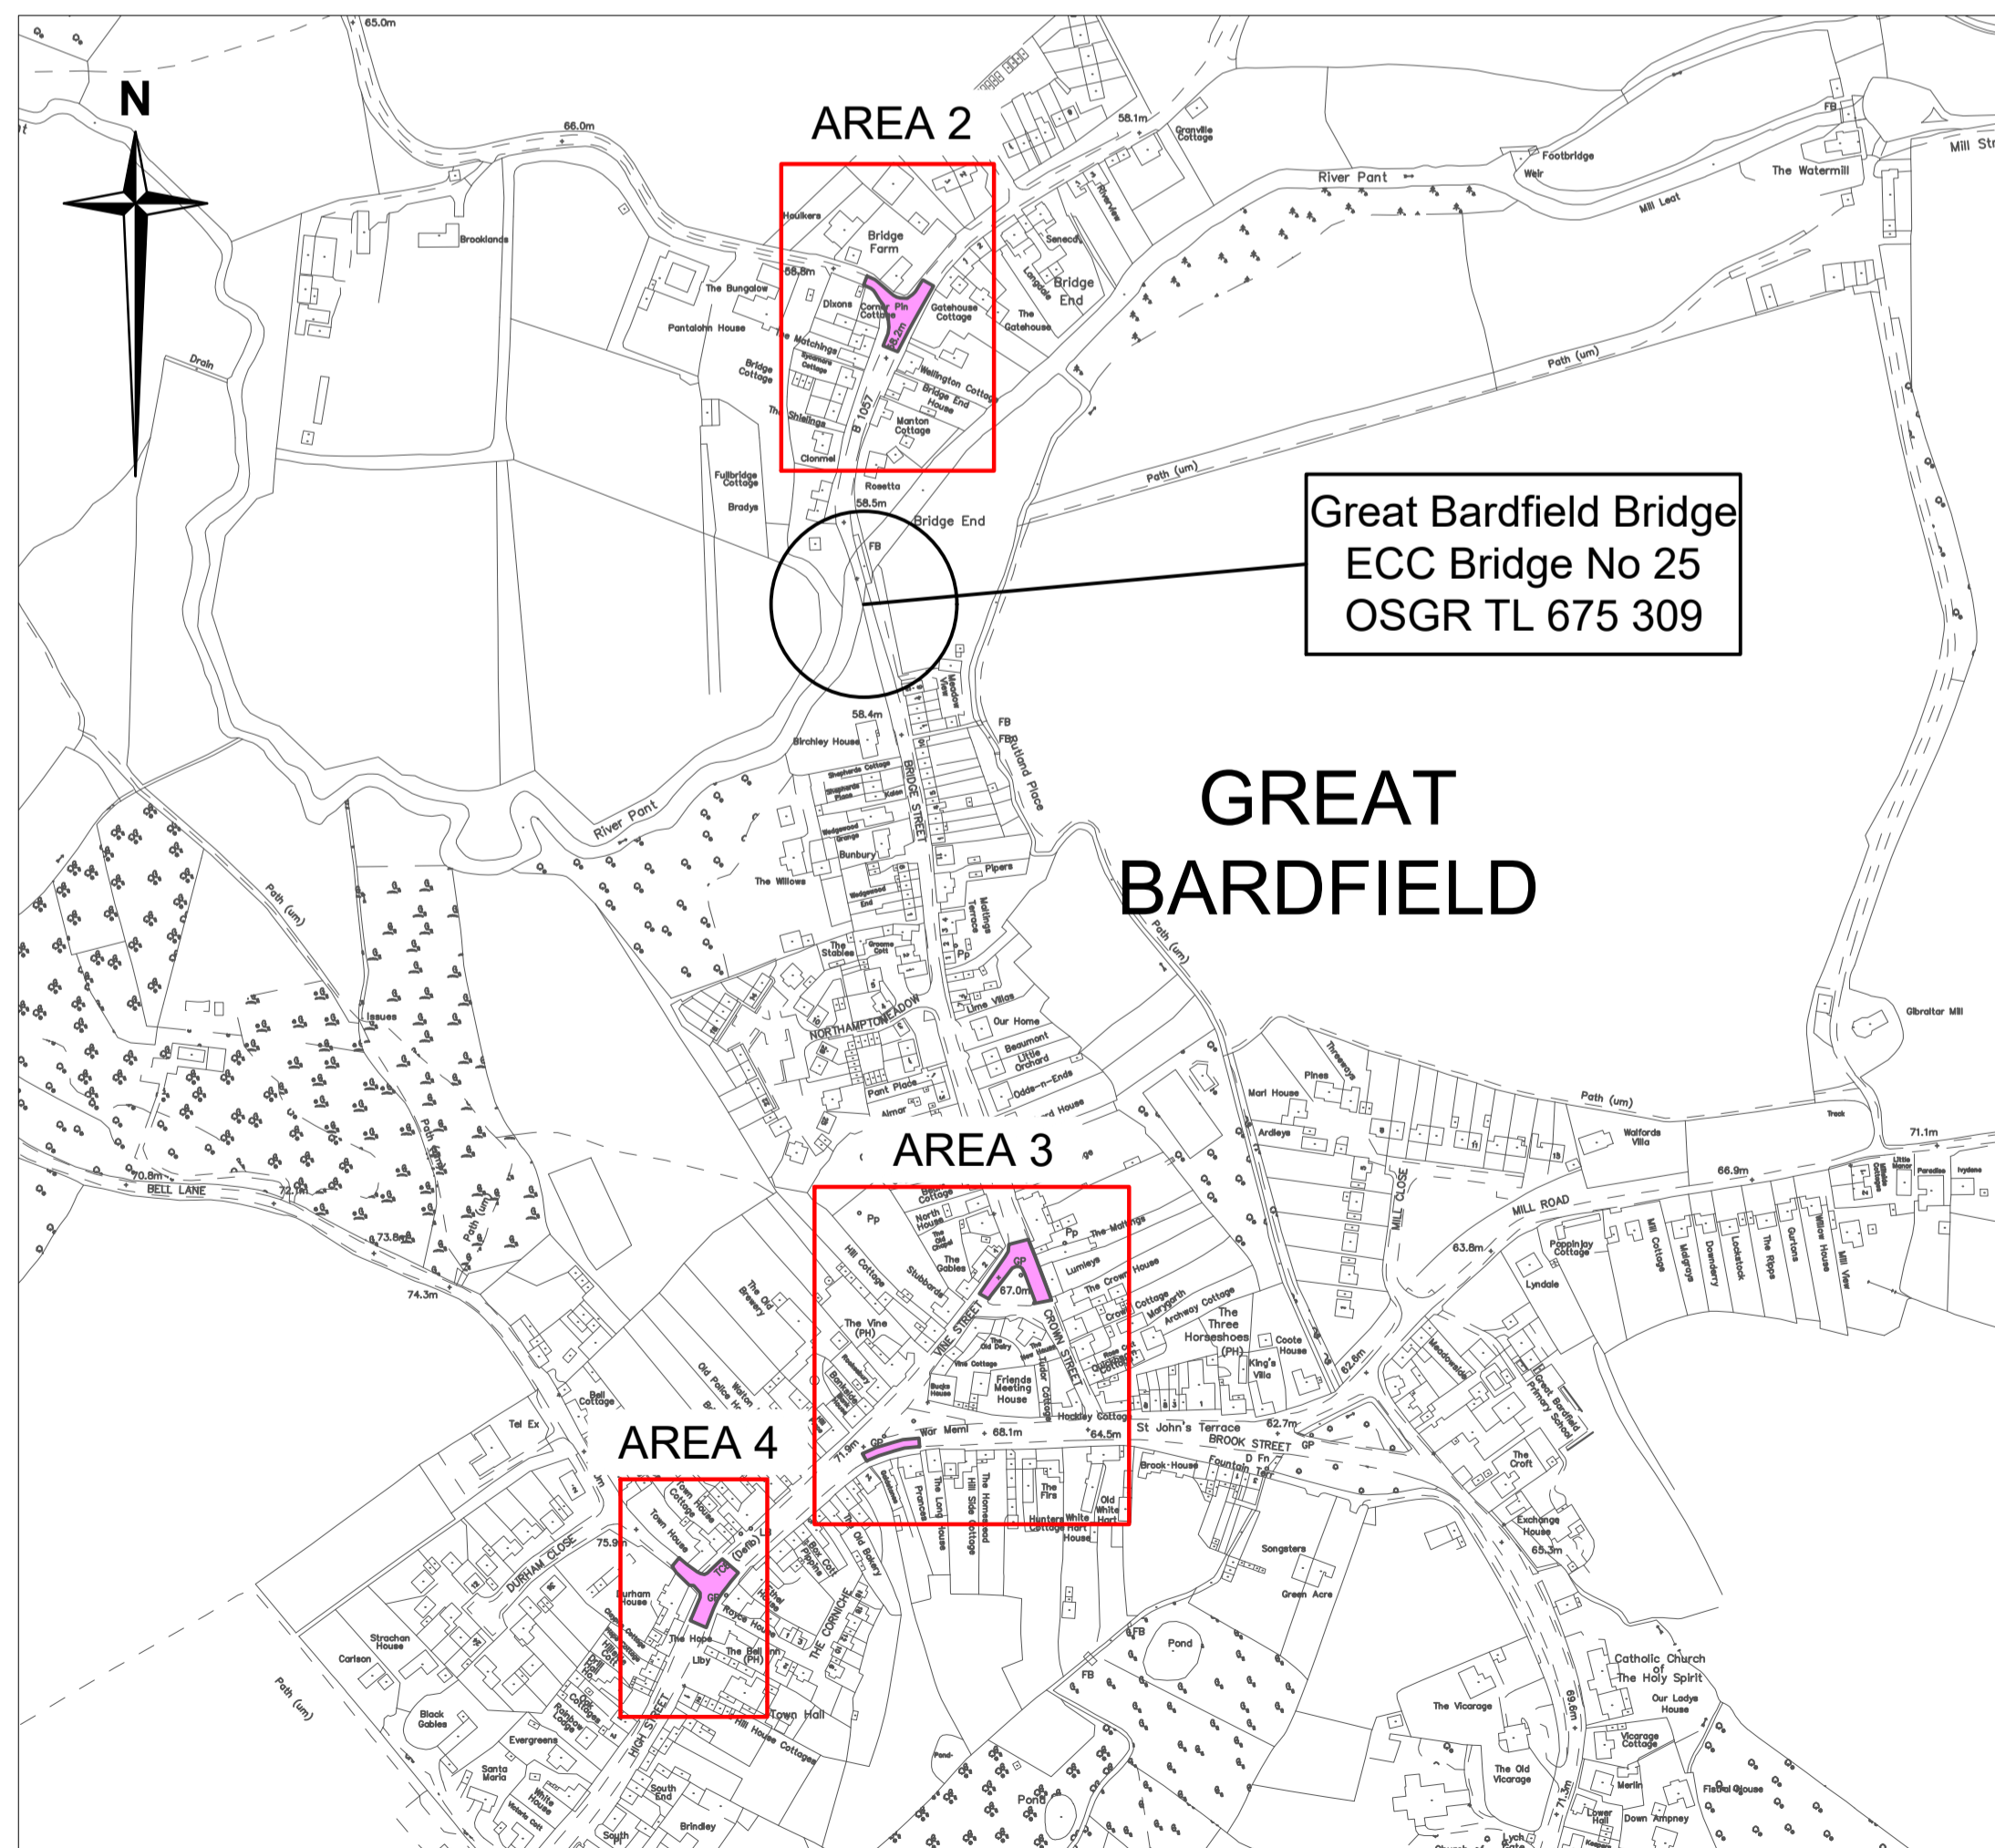

AREA 3

AREA 4

Rev.	Date	Description of revision	Drawn	Checked	Reviewed/Approved

DRAWING STATUS

FOR INFORMATION

Essex Highways

Essex Highways
Seax House, 2nd Floor, Victoria Road South,
Chelmsford, CM1 1QH - Tel: 0345 6037631 © Essex County Council

SCHEME TITLE

GREAT BARDFIELD BRIDGE No. 25

DRAWING TITLE

GREAT BARDFIELD CLEARWAY DETAILS

DESIGNED	DRAWN	CHECKED	REVIEWED	APPROVED
AS	AS	CSS	DAW	DAW

DATE	DATE	DATE	DATE	DATE
MAR 22	MAR 22	MAR 22	MAR 22	MAR 22

DRAWING UNITS U.N.O.
DIMENSIONS IN MILLIMETRES
LEVELS IN METRES

SCALE AT A1 (841x594mm)
As shown

DRAWING No. **BR0025-02-2101** REV. **-**

This map is reproduced from Ordnance Survey material with the permission of Ordnance Survey on behalf of the Controller of Her Majesty's Stationery Office © Crown Copyright. Unauthorised reproduction infringes Crown Copyright and may lead to prosecution or civil proceedings. Essex County Council, 100019902, 2020