


# Appendix D – Stage 1 Section B Options Drawing – B355363A-RTS-HGN-SB-SK-001



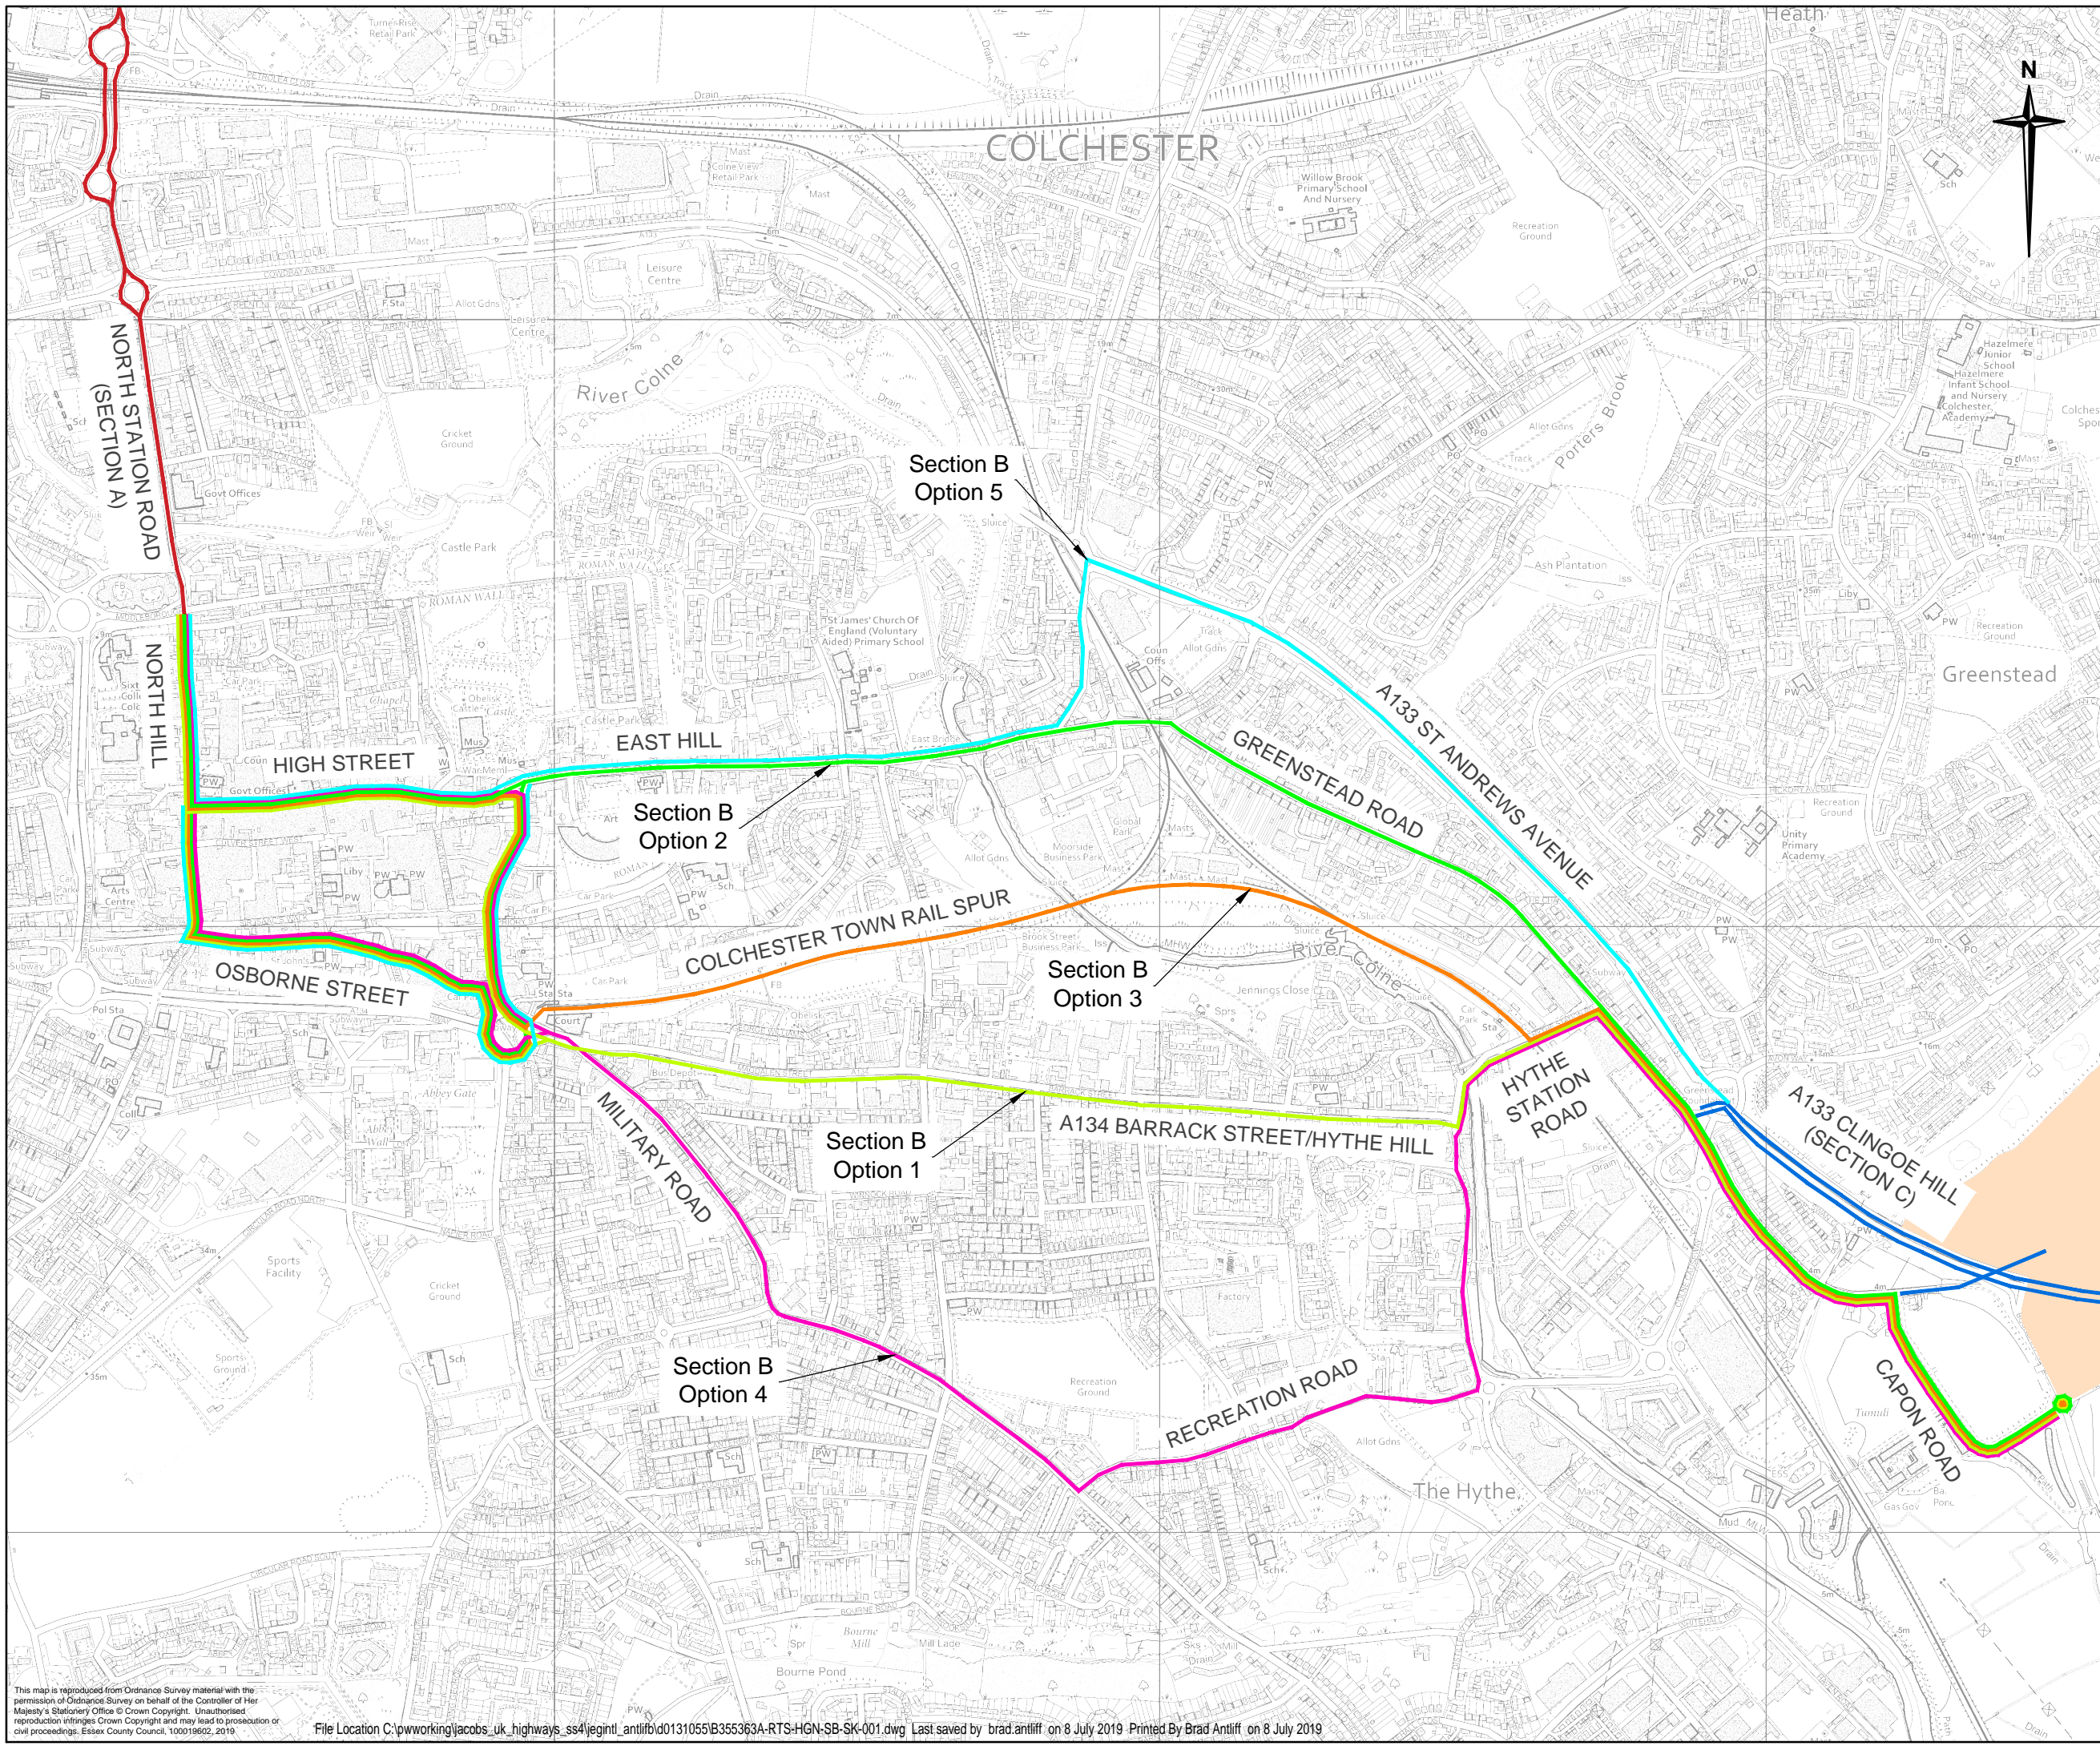

**Notes**

1. Do not scale.
2. Indicative layouts based on Ordnance Survey data only. Topographical surveys to be undertaken at a later design stage.
3. Routes and options shown are an overview only, with no certainty as to feasibility of implementation. Therefore this plan is not for public distribution.

**Key**


- Section A
- Section B Option 1
- Section B Option 2
- Section B Option 3
- Section B Option 4
- Section B Option 5
- Section C



Rev	Date	Description of revision	Drawn	Checked	Reviewed	Approved

DRAWING STATUS

**FOR INFORMATION**



Essex Highways, Seax House, Victoria Road South, Chelmsford, CM1 1QH.  
Tel: 0345 6037631 © Essex County Council

**NORTH ESSEX RAPID TRANSIT SYSTEM**

**STAGE 1 SECTION B OPTIONS**

DESIGNED	DRAWN	CHECKED	REVIEWED	APPROVED
PFW	PFW	PJN	PJN	MM
DATE	DATE	DATE	DATE	DATE
JUL 19	JUL 19	JUL 19	JUL 19	JUL 19

DRAWING UNITS U.N.O. SCALE AT A3 (420x297mm)  
DIMENSIONS IN MILLIMETRES 1:10,000  
LEVELS IN METRES

DRAWING No. **B355363A-RTS-HGN-SB-SK-001** REV. -



This map is reproduced from Ordnance Survey material with the permission of Ordnance Survey on behalf of the Controller of Her Majesty's Stationary Office © Crown Copyright. Unauthorised reproduction infringes Crown Copyright and may lead to prosecution or civil proceedings. Essex County Council, 100019602, 2019.