


- Notes**
- Do not scale.
 - National Highways proposed alignment has been sourced and displayed for illustrative purposes only. For further details please see official National Highways' authored documentation.
 - This drawing has been developed to demonstrate the general features of the National Highway's proposals and surrounding area. It does not represent a detailed review of their alignment proposals.
 - Only residential properties and businesses that access directly onto the existing A12 have been highlighted.
- Key**
- National Highways proposed kerb line/edge of carriageway/earthworks associated with A12 scheme.
 - Private dwelling
 - Business
 - Existing/proposed shared use pedestrian/cycle facility
 - Existing/proposed pedestrian only facility
 - Existing Public Right of Way
 - Existing/proposed controlled crossing point
 - Existing/proposed uncontrolled crossing point
 - Assumed routing of existing bus services
 - Existing structure to be retained
 - Existing feature to be stopped up or removed

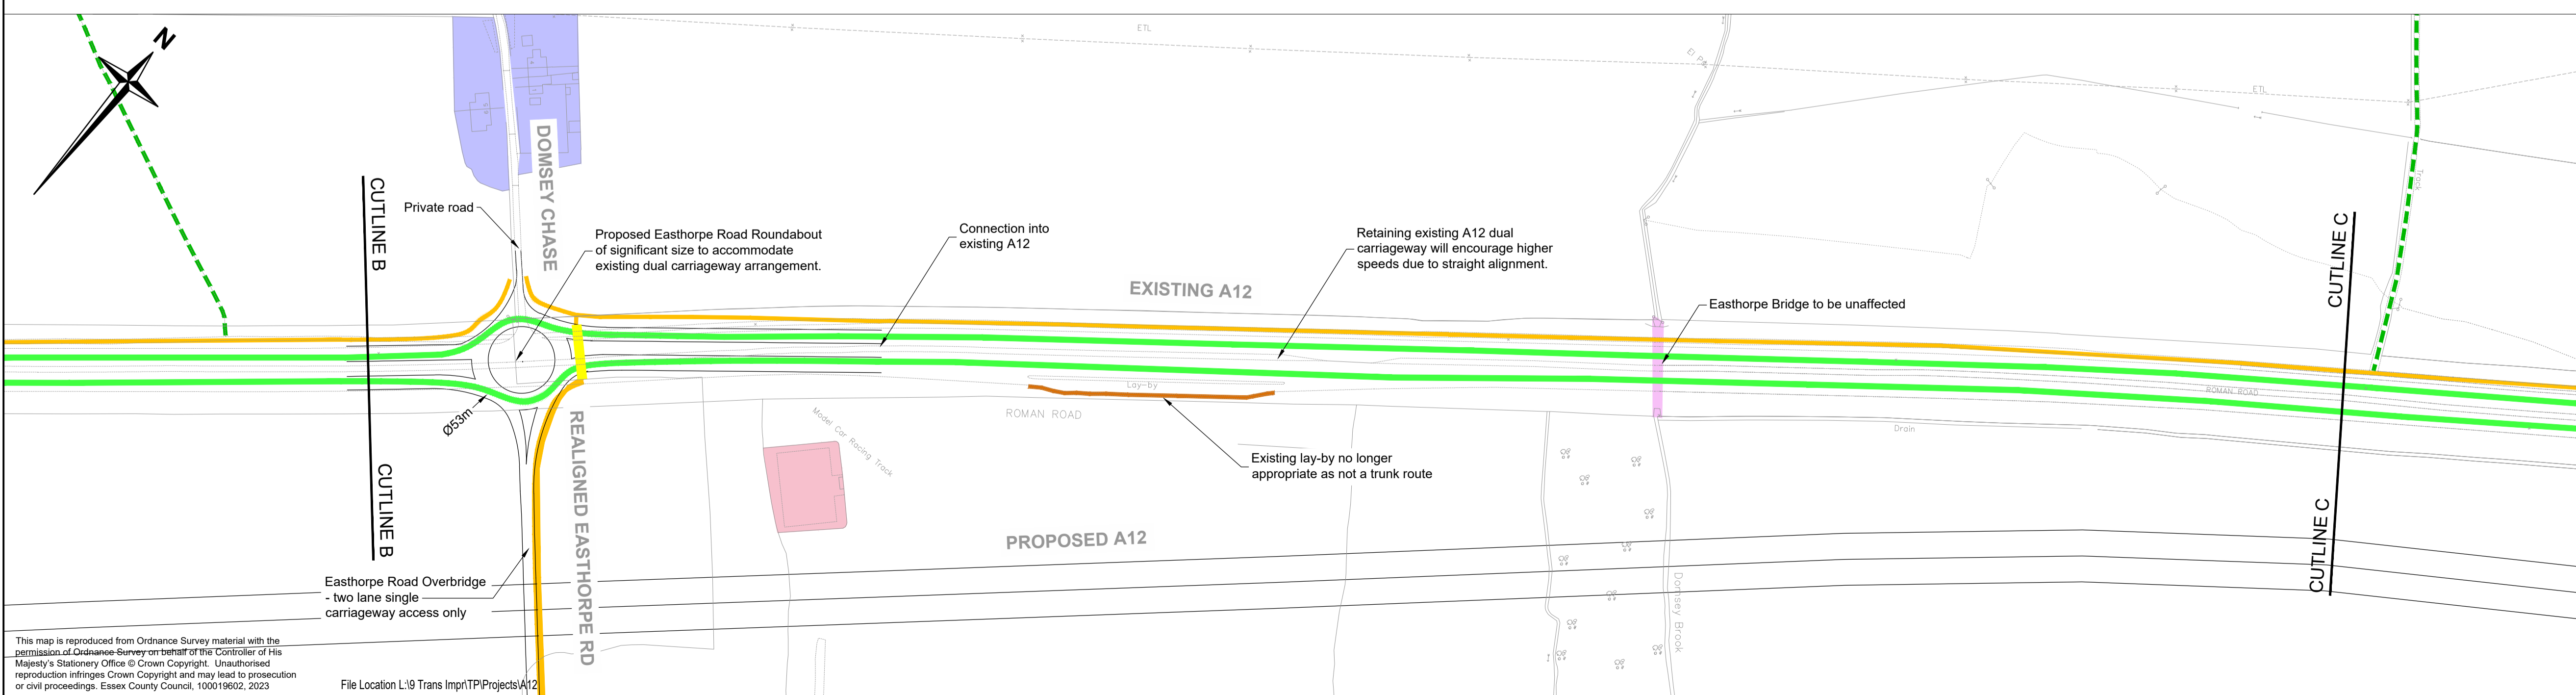

Rev.	Date	Description of revision	Drawn	Checked	Reviewed	Approved

DRAWING STATUS

FOR INFORMATION



Essex Highways, Seax House, Victoria Road South, Chelmsford, CM1 1QH.
Tel: 0345 6037631 © Essex County Council

SCHEME TITLE

A12 DCO DETRUNKING OPTIONS

DRAWING TITLE

FEERING TO MARKS TEY NATIONAL HIGHWAYS PROPOSALS SHEET 1 OF 2

DESIGNED	DRAWN	CHECKED	REVIEWED	APPROVED
BA	BA/OS	IJ	MS	KC
DATE	DATE	DATE	DATE	DATE
JAN 23	JAN 23	JAN 23	JAN 23	JAN 23
DRAWING UNITS U.N.O.			SCALE AT A1 (841X594mm)	
DIMENSIONS IN MILLIMETRES			LEVELS IN METRES	
DRAWING No.			REV.	
B3553RB1-02-00-001			-	



This map is reproduced from Ordnance Survey material with the permission of Ordnance Survey on behalf of the Controller of Her Majesty's Stationery Office © Crown Copyright. Unauthorised reproduction infringes Crown Copyright and may lead to prosecution or civil proceedings. Essex County Council, 100019602, 2023