


- Key**
- Study area
 - Dropped kerb
 - Road marking
 - Existing carriageway
 - Proposed carriageway
 - Proposed grass verge
 - Footpath / Cycleway
 - Proposed tactile paving
 - Traffic island
 - Existing grass verge

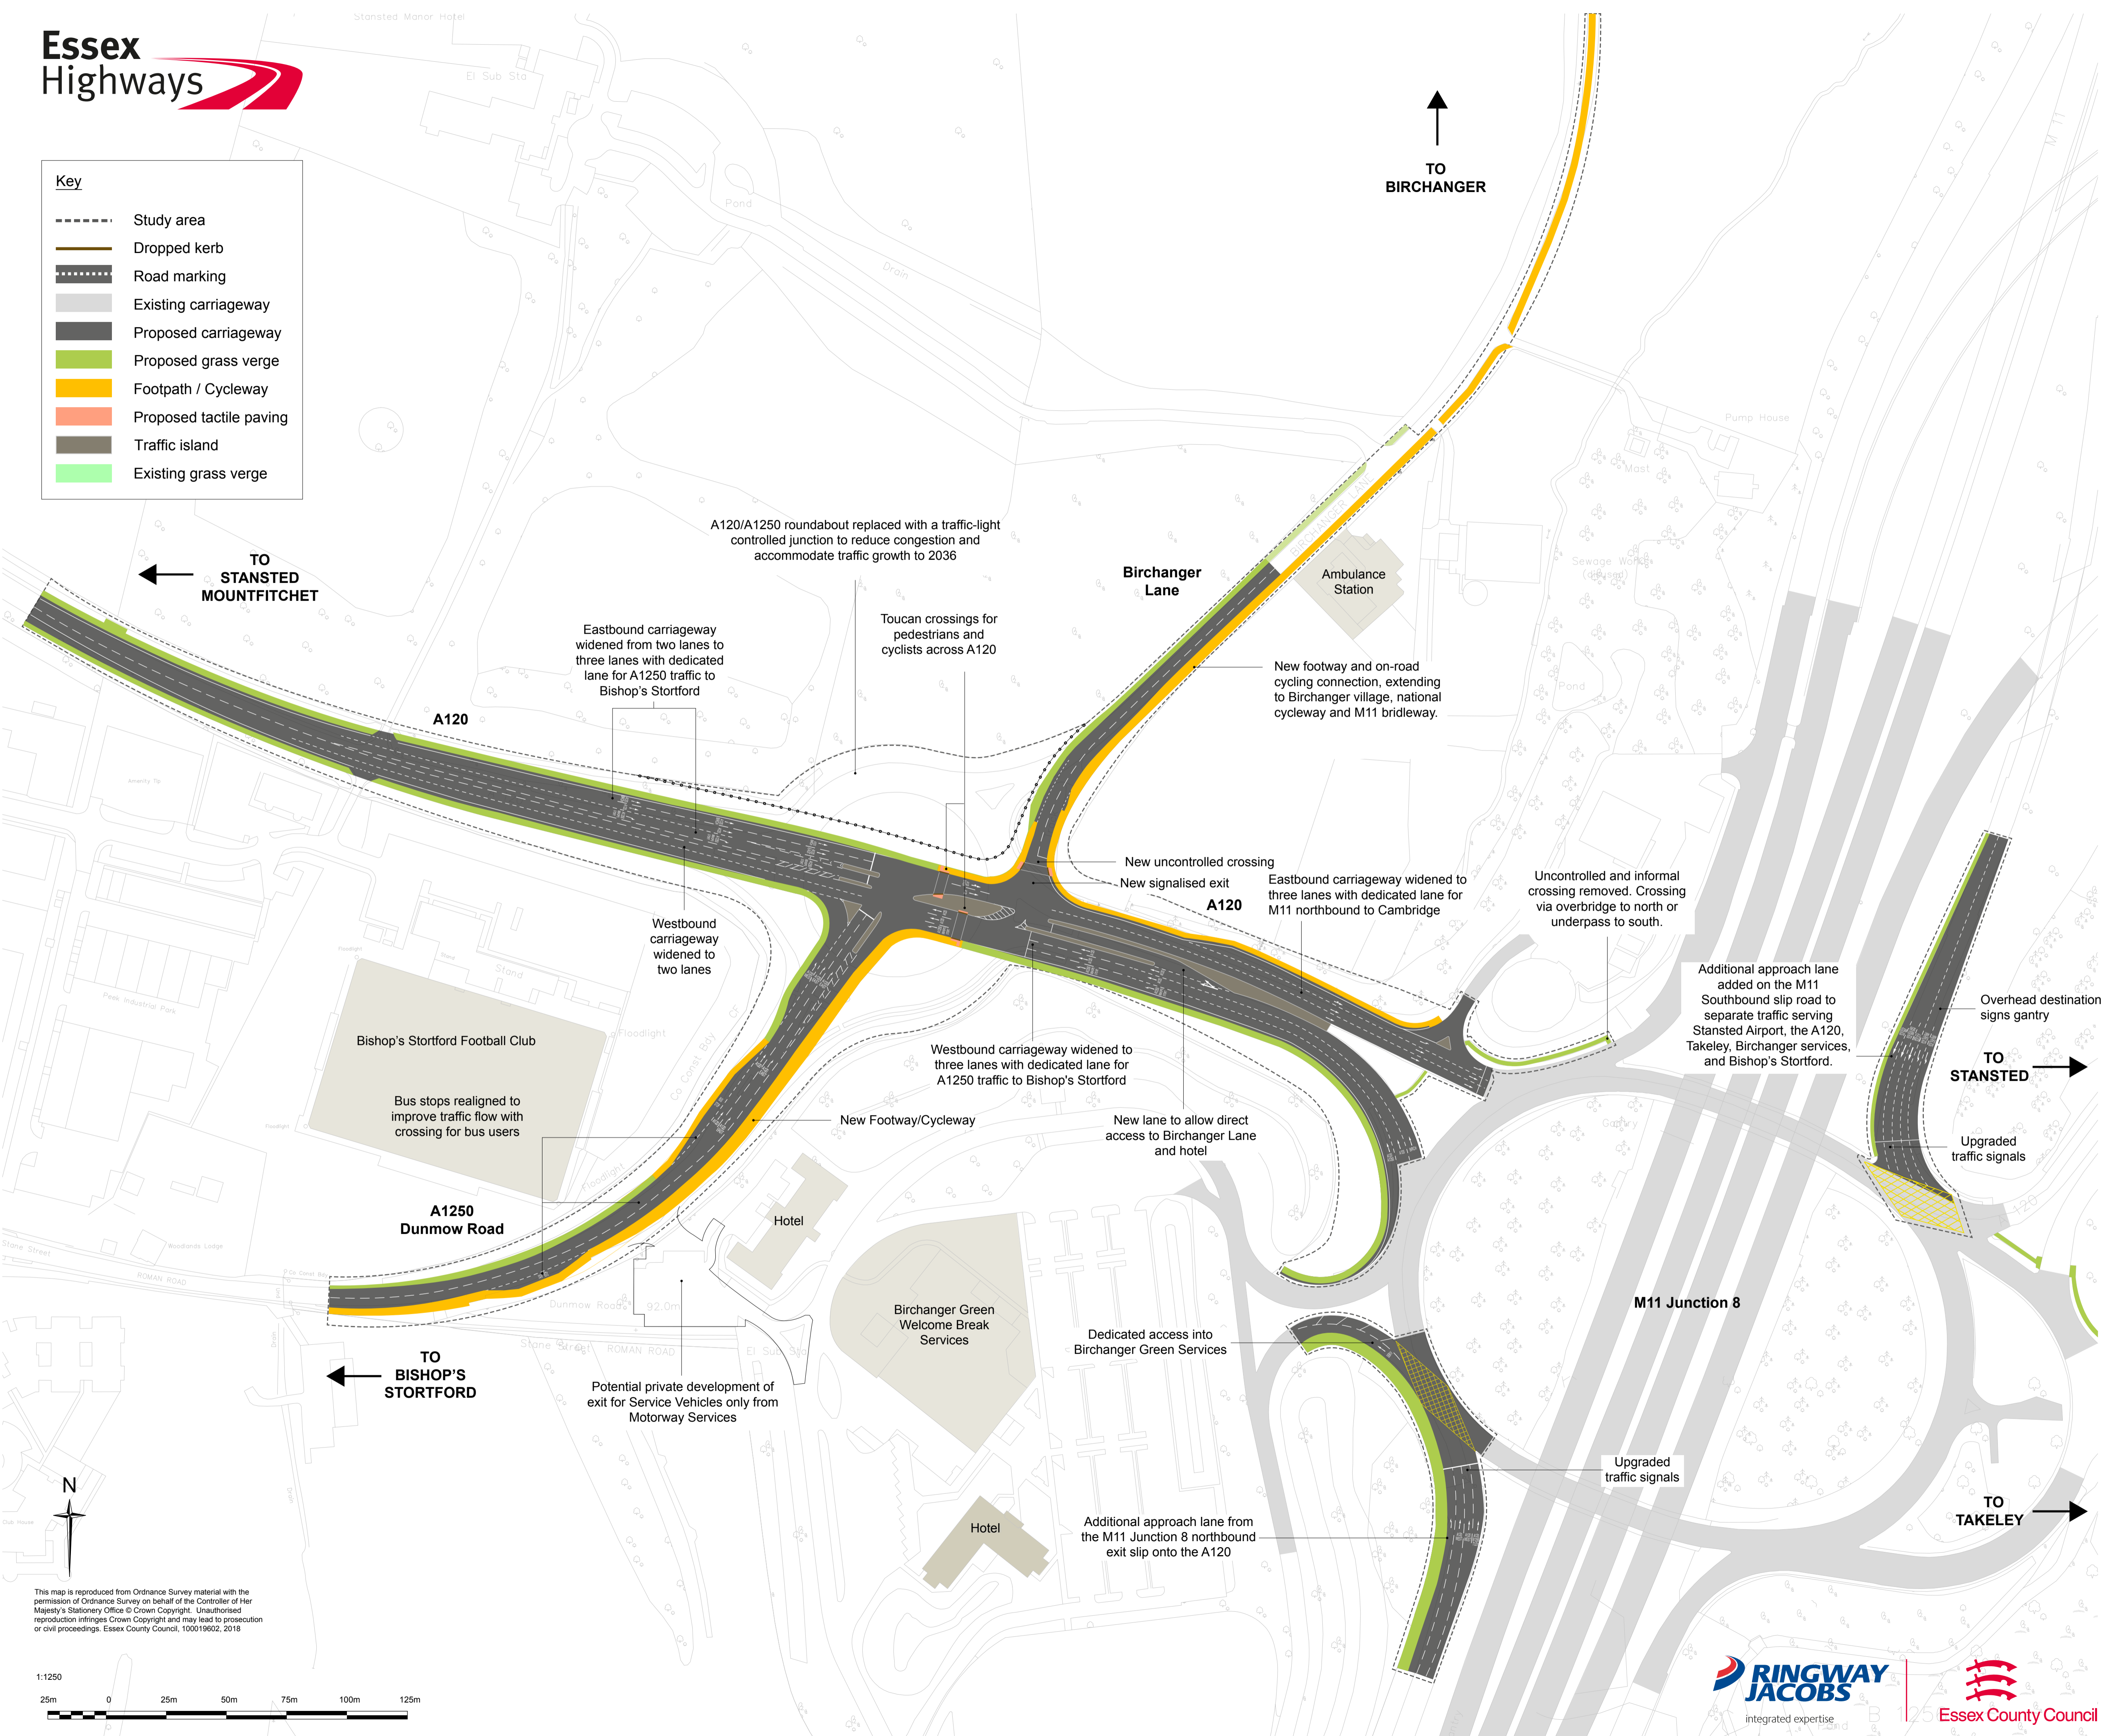

TO STANSTED MOUNTFITCHET

TO BIRCHANGER

Bishop's Stortford Football Club

Bus stops realigned to improve traffic flow with crossing for bus users

A1250 Dunmow Road

TO BISHOP'S STORTFORD

A120/A1250 roundabout replaced with a traffic-light controlled junction to reduce congestion and accommodate traffic growth to 2036

Eastbound carriageway widened from two lanes to three lanes with dedicated lane for A1250 traffic to Bishop's Stortford

Toucan crossings for pedestrians and cyclists across A120

Birchanger Lane

Ambulance Station

New footway and on-road cycling connection, extending to Birchanger village, national cycleway and M11 brideway.

New uncontrolled crossing
New signalised exit

A120

Eastbound carriageway widened to three lanes with dedicated lane for M11 northbound to Cambridge

Uncontrolled and informal crossing removed. Crossing via overbridge to north or underpass to south.

Westbound carriageway widened to two lanes

Additional approach lane added on the M11 Southbound slip road to separate traffic serving Stansted Airport, the A120, Takeley, Birchanger services, and Bishop's Stortford.

Overhead destination signs gantry

TO STANSTED

Upgraded traffic signals

Westbound carriageway widened to three lanes with dedicated lane for A1250 traffic to Bishop's Stortford

New Footway/Cycleway

New lane to allow direct access to Birchanger Lane and hotel



Hotel

Birchanger Green Welcome Break Services

Dedicated access into Birchanger Green Services

M11 Junction 8


Upgraded traffic signals

TO TAKELEY

Potential private development of exit for Service Vehicles only from Motorway Services

Additional approach lane from the M11 Junction 8 northbound exit slip onto the A120

Hotel

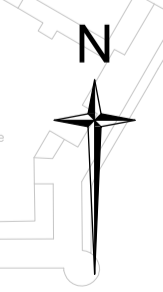

This map is reproduced from Ordnance Survey material with the permission of Ordnance Survey on behalf of the Controller of Her Majesty's Stationery Office © Crown Copyright. Unauthorised reproduction infringes Crown Copyright and may lead to prosecution or civil proceedings. Essex County Council, 100019602, 2018

