


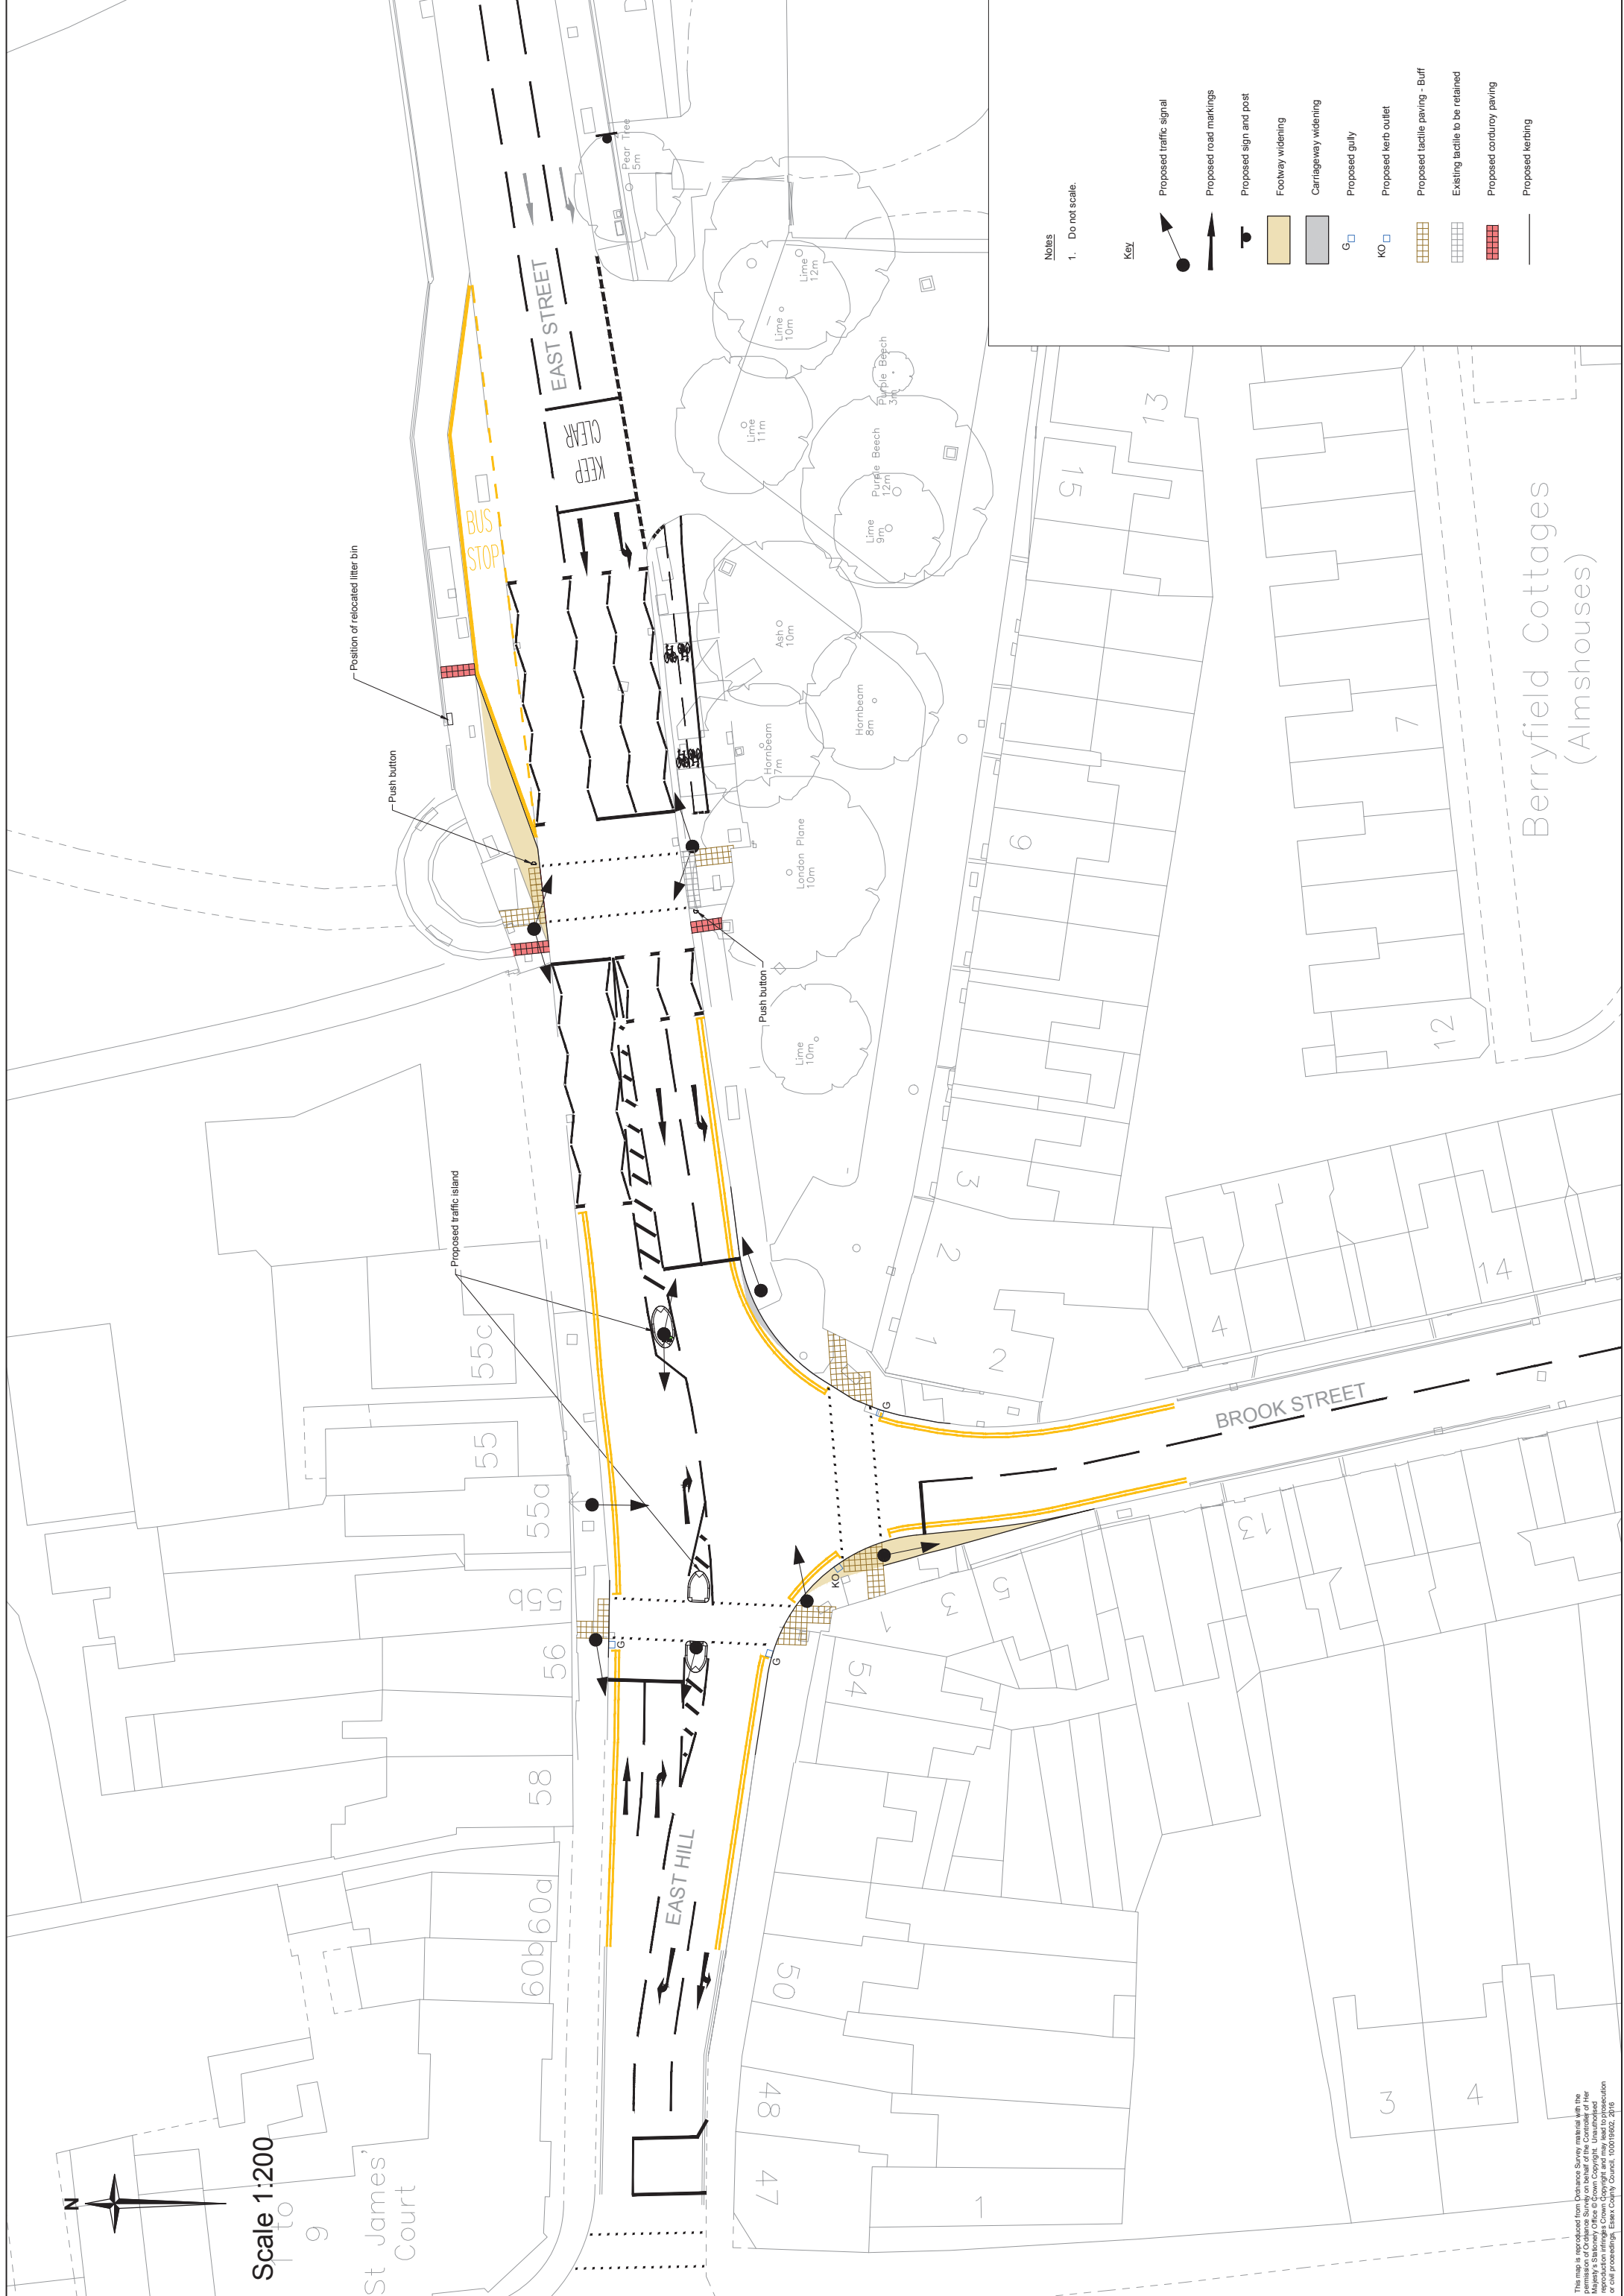

Scale 1:200

St James' Court



Notes

- 1. Do not scale.

Key

- Proposed traffic signal
- Proposed road markings
- Proposed sign and post
- Footway widening
- Carriageway widening
- Proposed gully
- Proposed kerb outlet
- Proposed tactile paving - Buff
- Existing tactile to be retained
- Proposed corduroy paving
- Proposed kerbing

This map is reproduced from Distance Survey material with the  
 Majesty's Stationery Office © Crown Copyright. Unauthorised  
 reproduction infringes Crown Copyright and may lead to prosecution  
 or other proceedings. Essex County Council, 600016020, 2016