





Notes:

1. This and all drawings are to be read in conjunction with the Highways Agency Manual of Contract Documents for Highway Works published by HMSO.
2. Do not scale from this drawing. If in doubt refer to the project manager for clarification.
3. Refer to JMP drawings ST15008-100-07 to 100-12 for detailed general arrangement drawings.

Key:

- Topographical survey
- OS base
- Proposed features

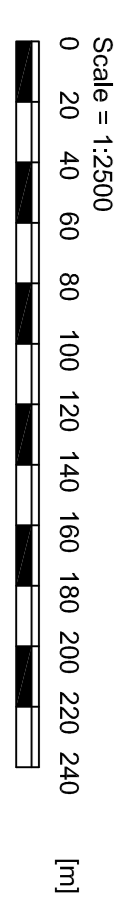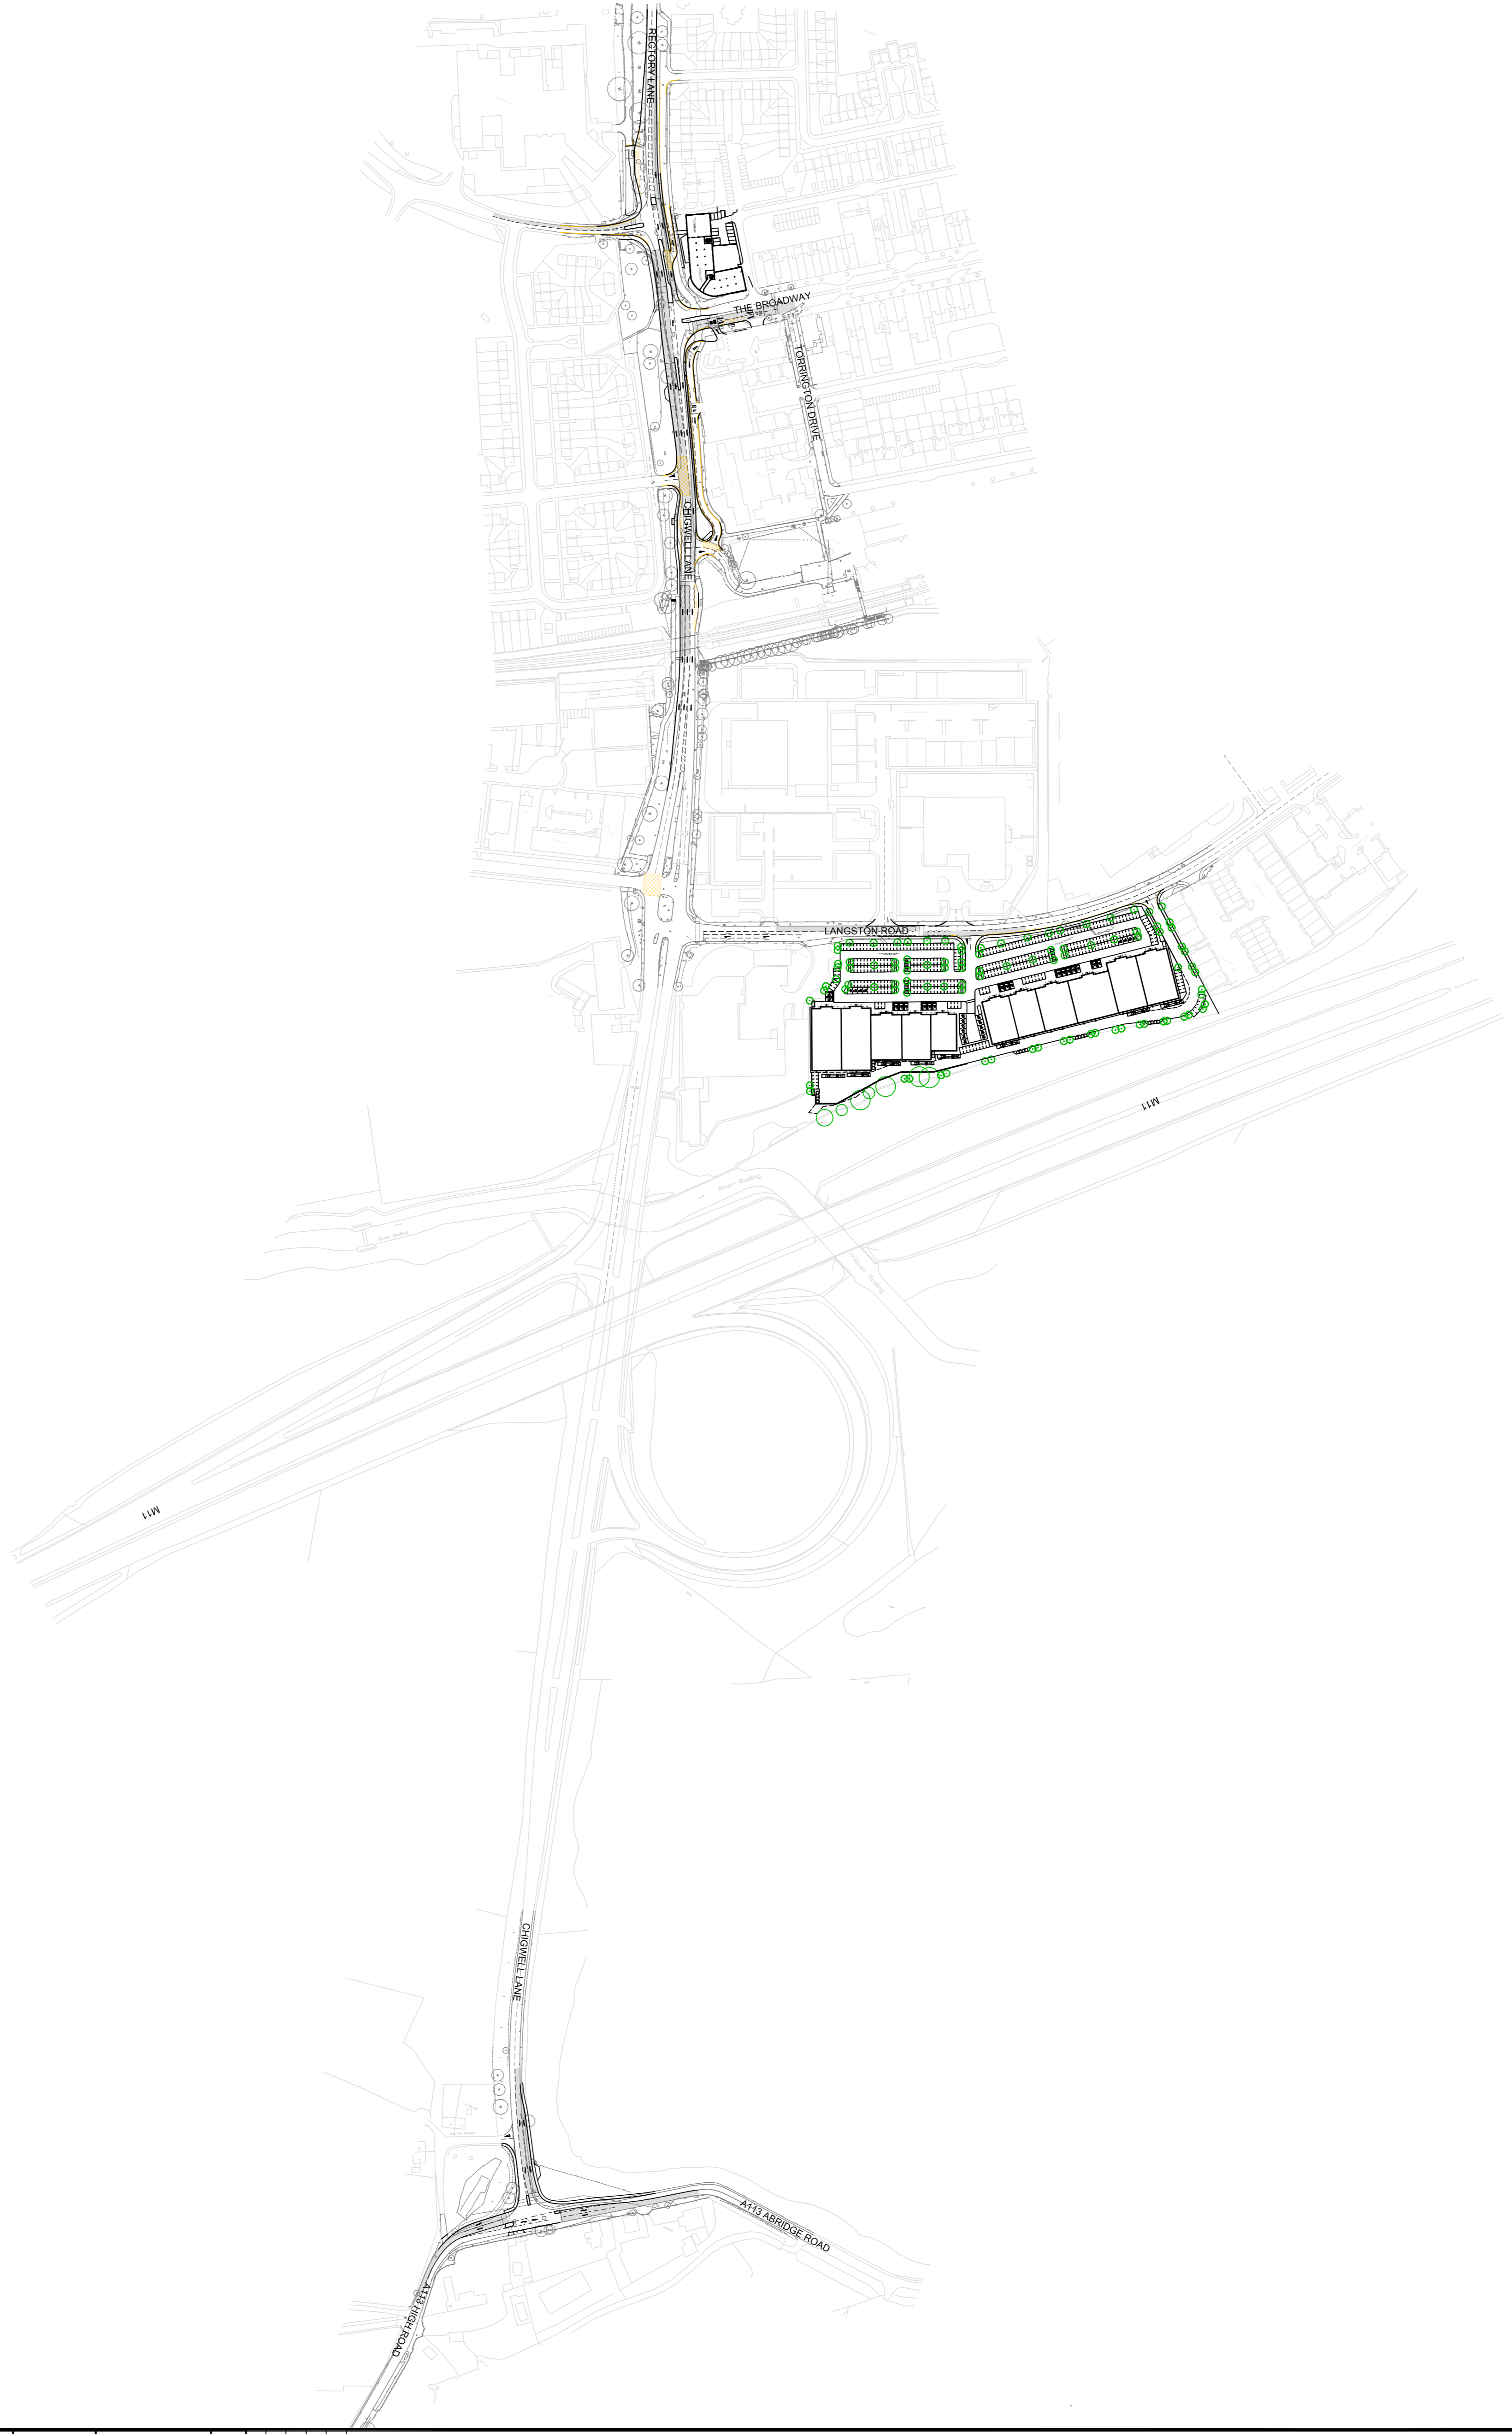

D	July 16	Amendments & re-issue following Easements	SRP	CA	PMJ
C	Nov 15	Revised to include the road improvement	PR	CA	PMJ
B	July 15	Final EDC address response and S107/15	SRP	CA	PMJ
A	May 15	Amendments & re-issue following Easements	SRP	CA	PMJ
Rev	Date	Revision details	SRP	CA	PMJ

© This drawing is the property of JMP Consultants Limited and the information can only be reproduced with their prior permission.

JMP

ABACUS HOUSE
33 GUTTER LANE
LONDON, EC2V 8AS
T 020 3714 4400
E london@jmp.co.uk
W www.jmp.co.uk

Client: Epping Forest District Council

Project: Epping Forest Shopping Park
Section 278 Highway Works

Drawn: Holistic General Arrangement Layout

Client	SRP	Checked	SD	Approved	SD
Original Date	A1	Date	Feb 2014	Scale	1:2500
Drawing Status	For Approval	Drawing Number	ST15008-00-02	Rev	D