


KEY:

- ONE WAY TRAFFIC (NORTHBOUND)
- TWO WAY TRAFFIC SECTION
- TRAFFIC - ALTERNATIVE ROUTE

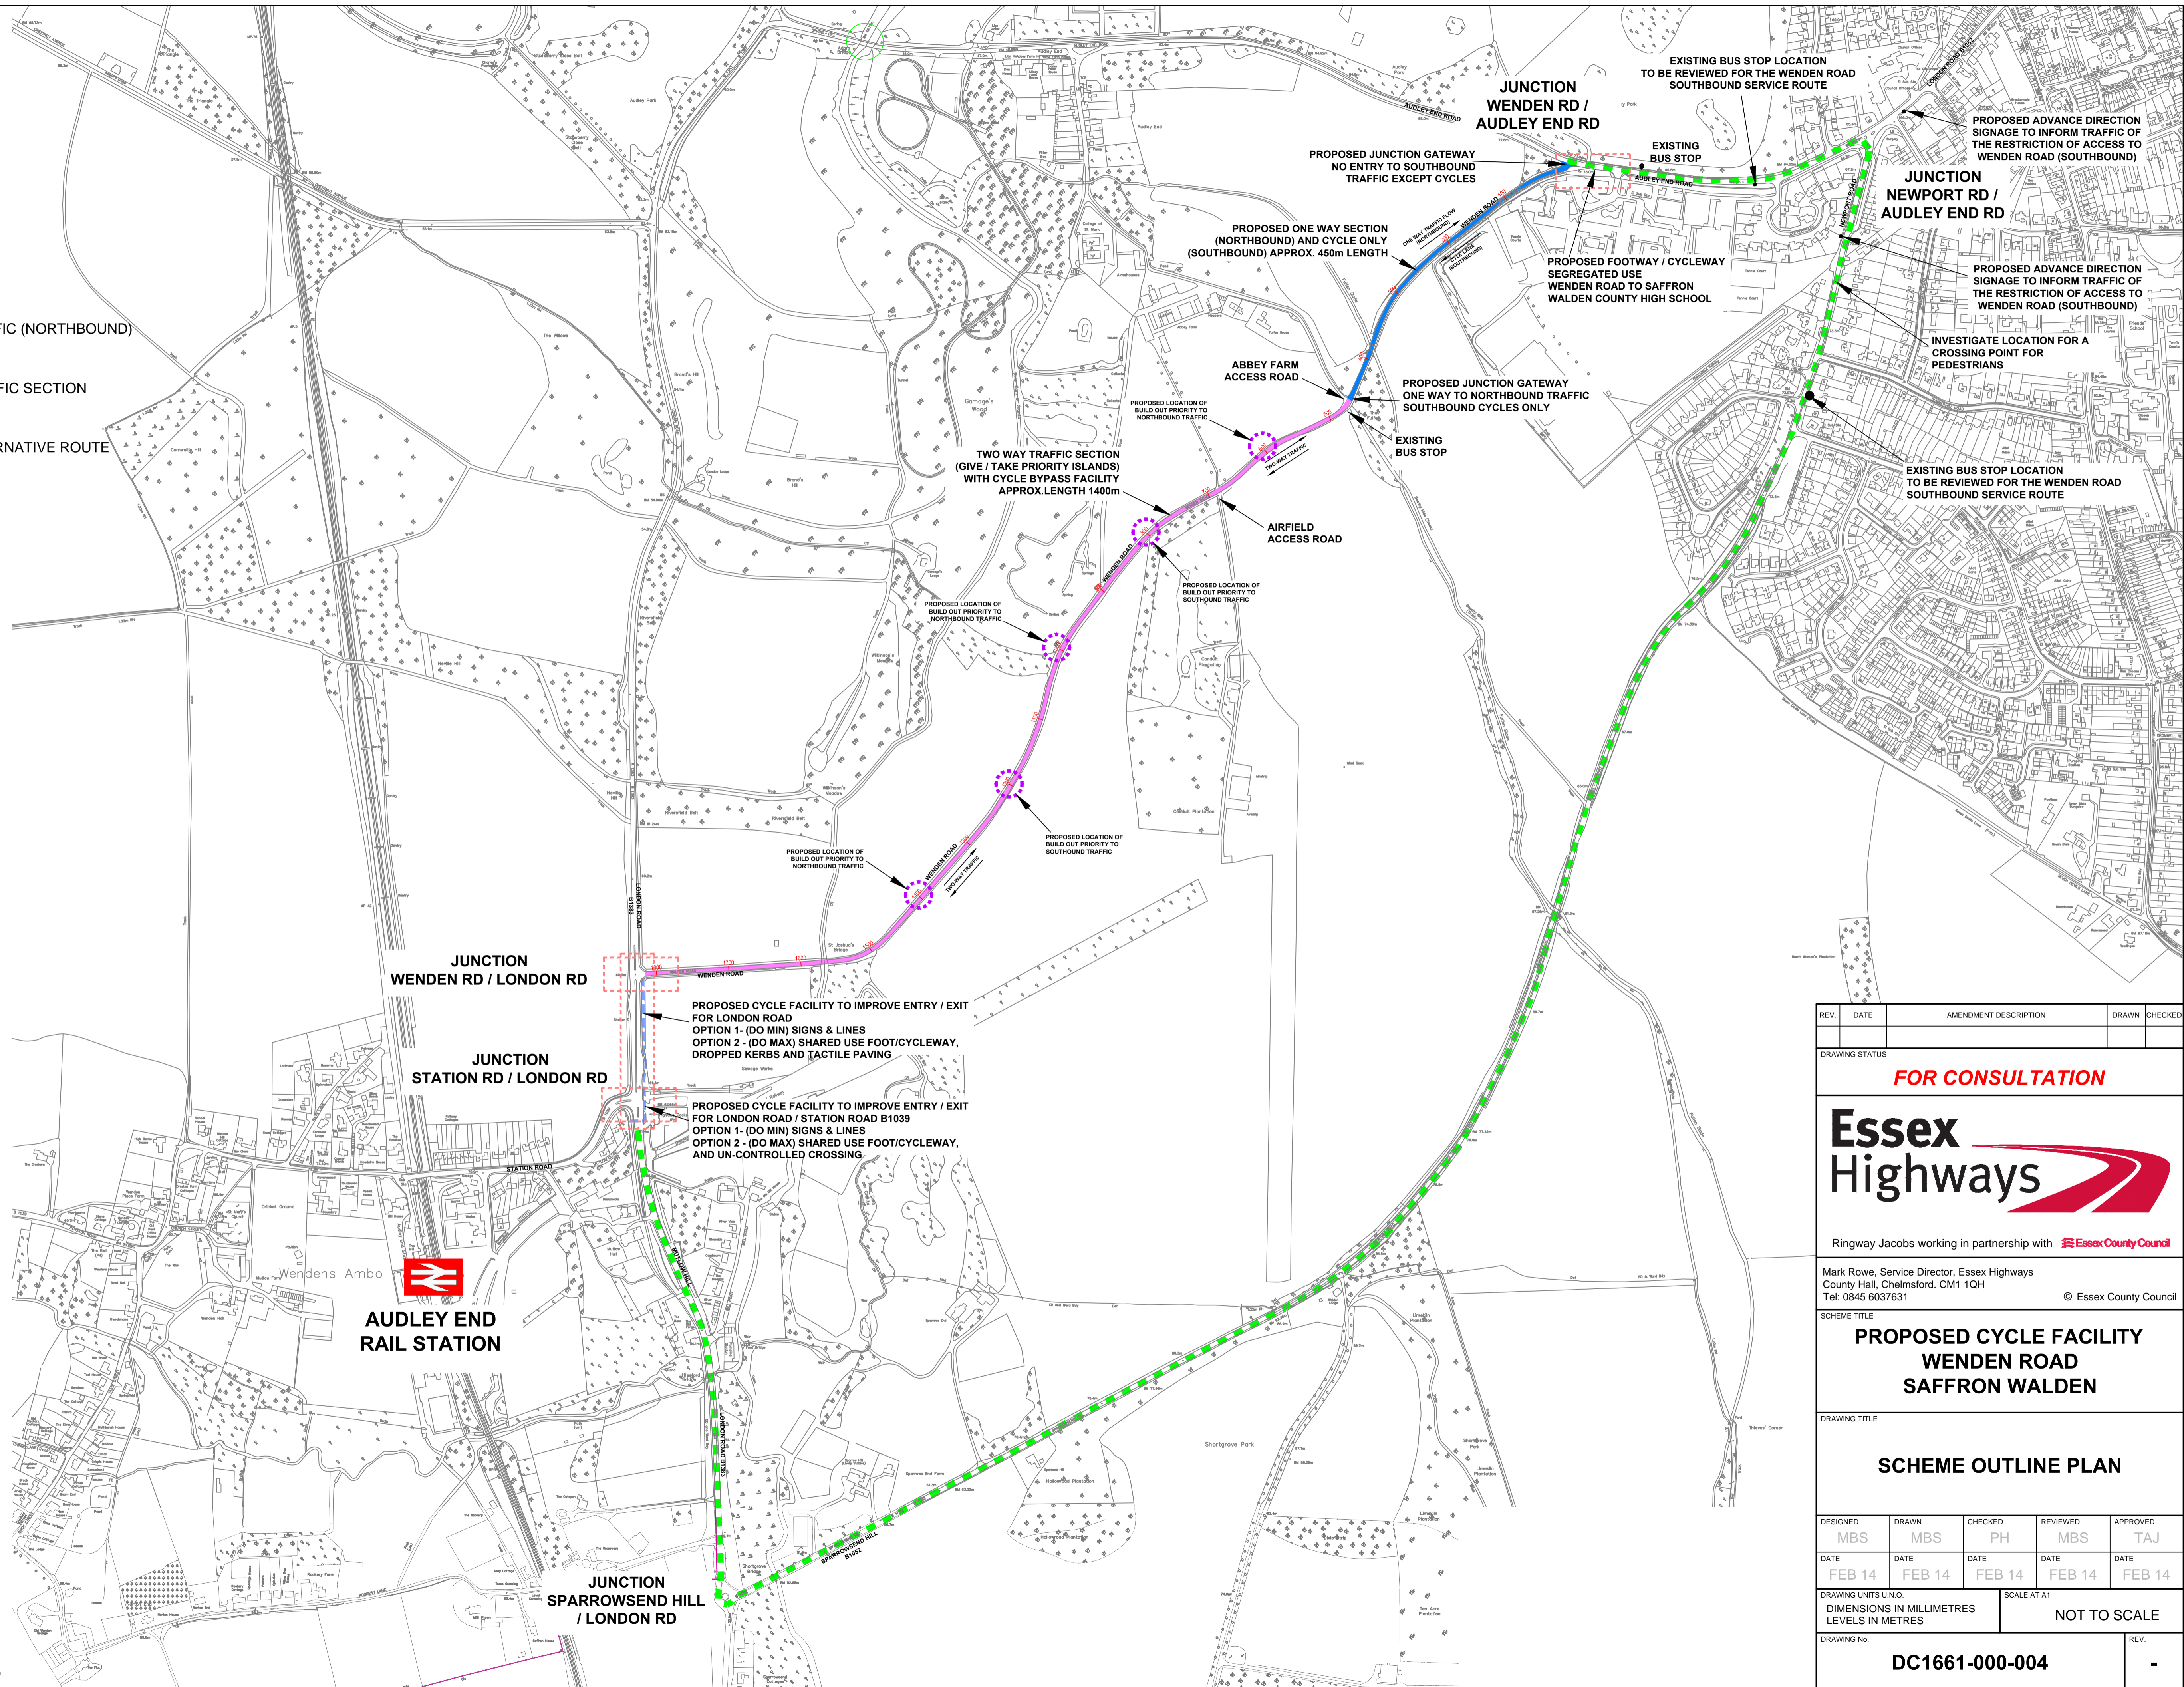

REV.	DATE	AMENDMENT DESCRIPTION	DRAWN	CHECKED

DRAWING STATUS

FOR CONSULTATION



Ringway Jacobs working in partnership with Essex County Council

Mark Rowe, Service Director, Essex Highways
County Hall, Chelmsford, CM1 1QH
Tel: 0845 6037631

© Essex County Council

SCHEME TITLE

**PROPOSED CYCLE FACILITY
WENDEN ROAD
SAFFRON WALDEN**

DRAWING TITLE

SCHEME OUTLINE PLAN

DESIGNED	DRAWN	CHECKED	REVIEWED	APPROVED
MBS	MBS	PH	MBS	TAJ
DATE	DATE	DATE	DATE	DATE
FEB 14	FEB 14	FEB 14	FEB 14	FEB 14

DRAWING UNITS U.N.O. DIMENSIONS IN MILLIMETRES LEVELS IN METRES

SCALE AT A1
NOT TO SCALE

DRAWING NO. **DC1661-000-004**

REV. **-**

This map is reproduced from Ordnance Survey material with the permission of Ordnance Survey on behalf of the Controller of Her Majesty's Stationery Office © Crown Copyright. Unauthorised reproduction infringes Crown Copyright and may lead to prosecution or civil proceedings. Essex County Council, 100019602, 2014